

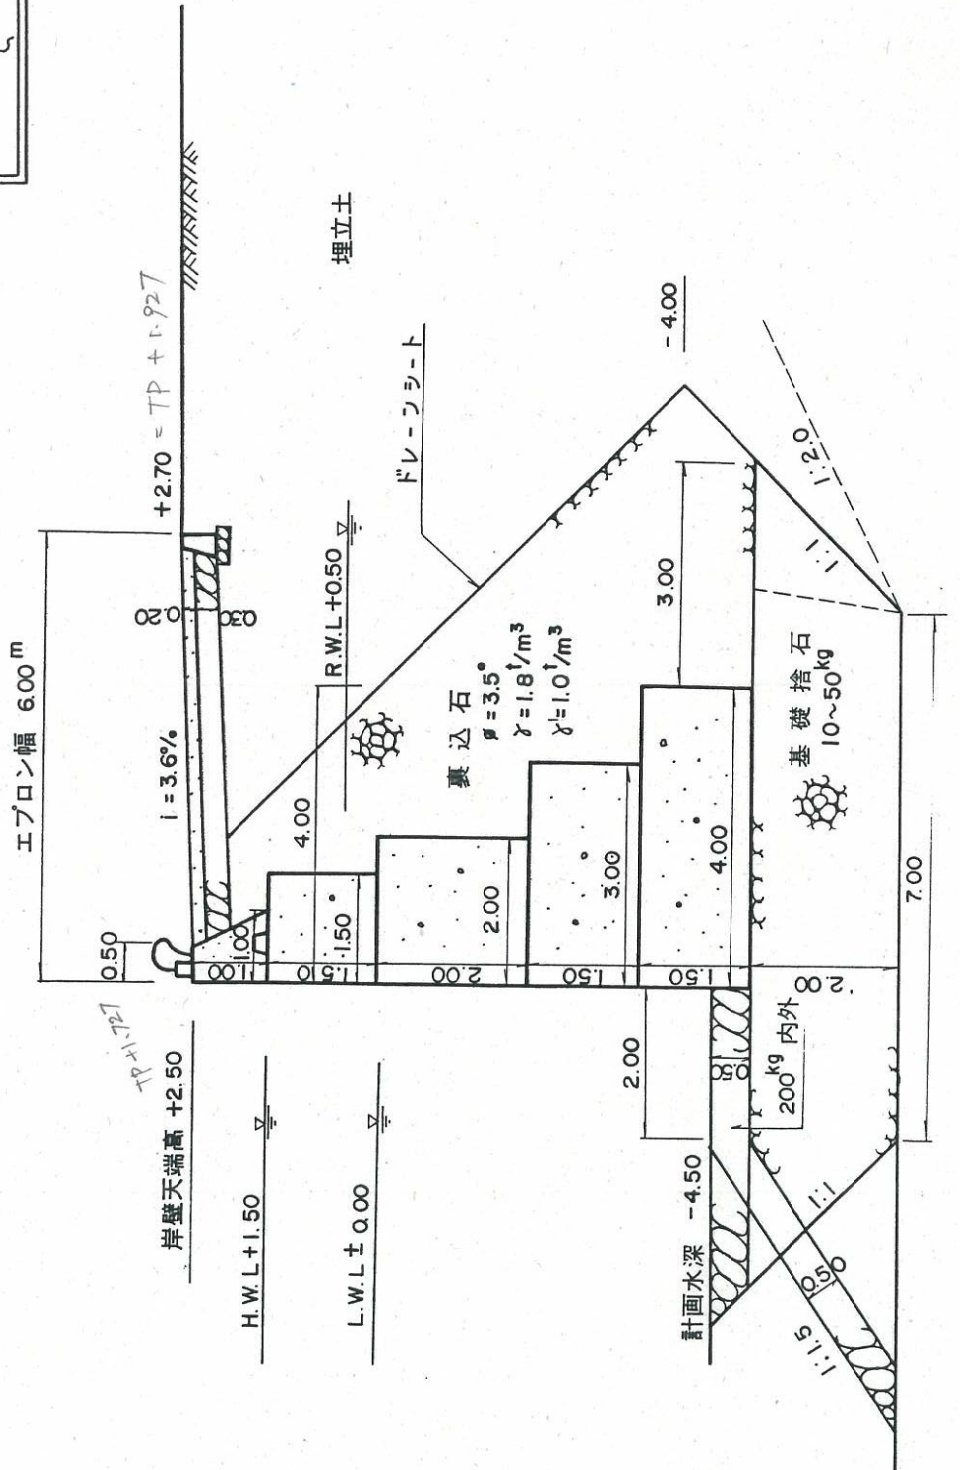




宮古港日立浜-4.5M岸壁断面図 (施設番号C-1-13~14)

1:100

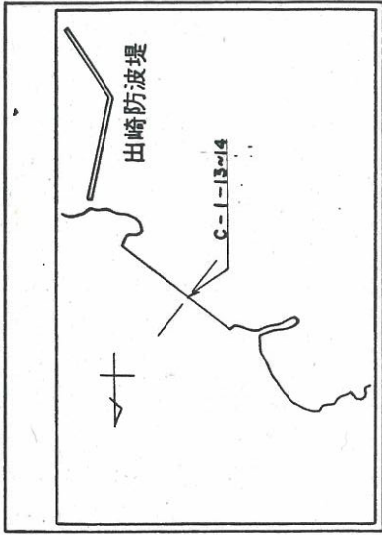

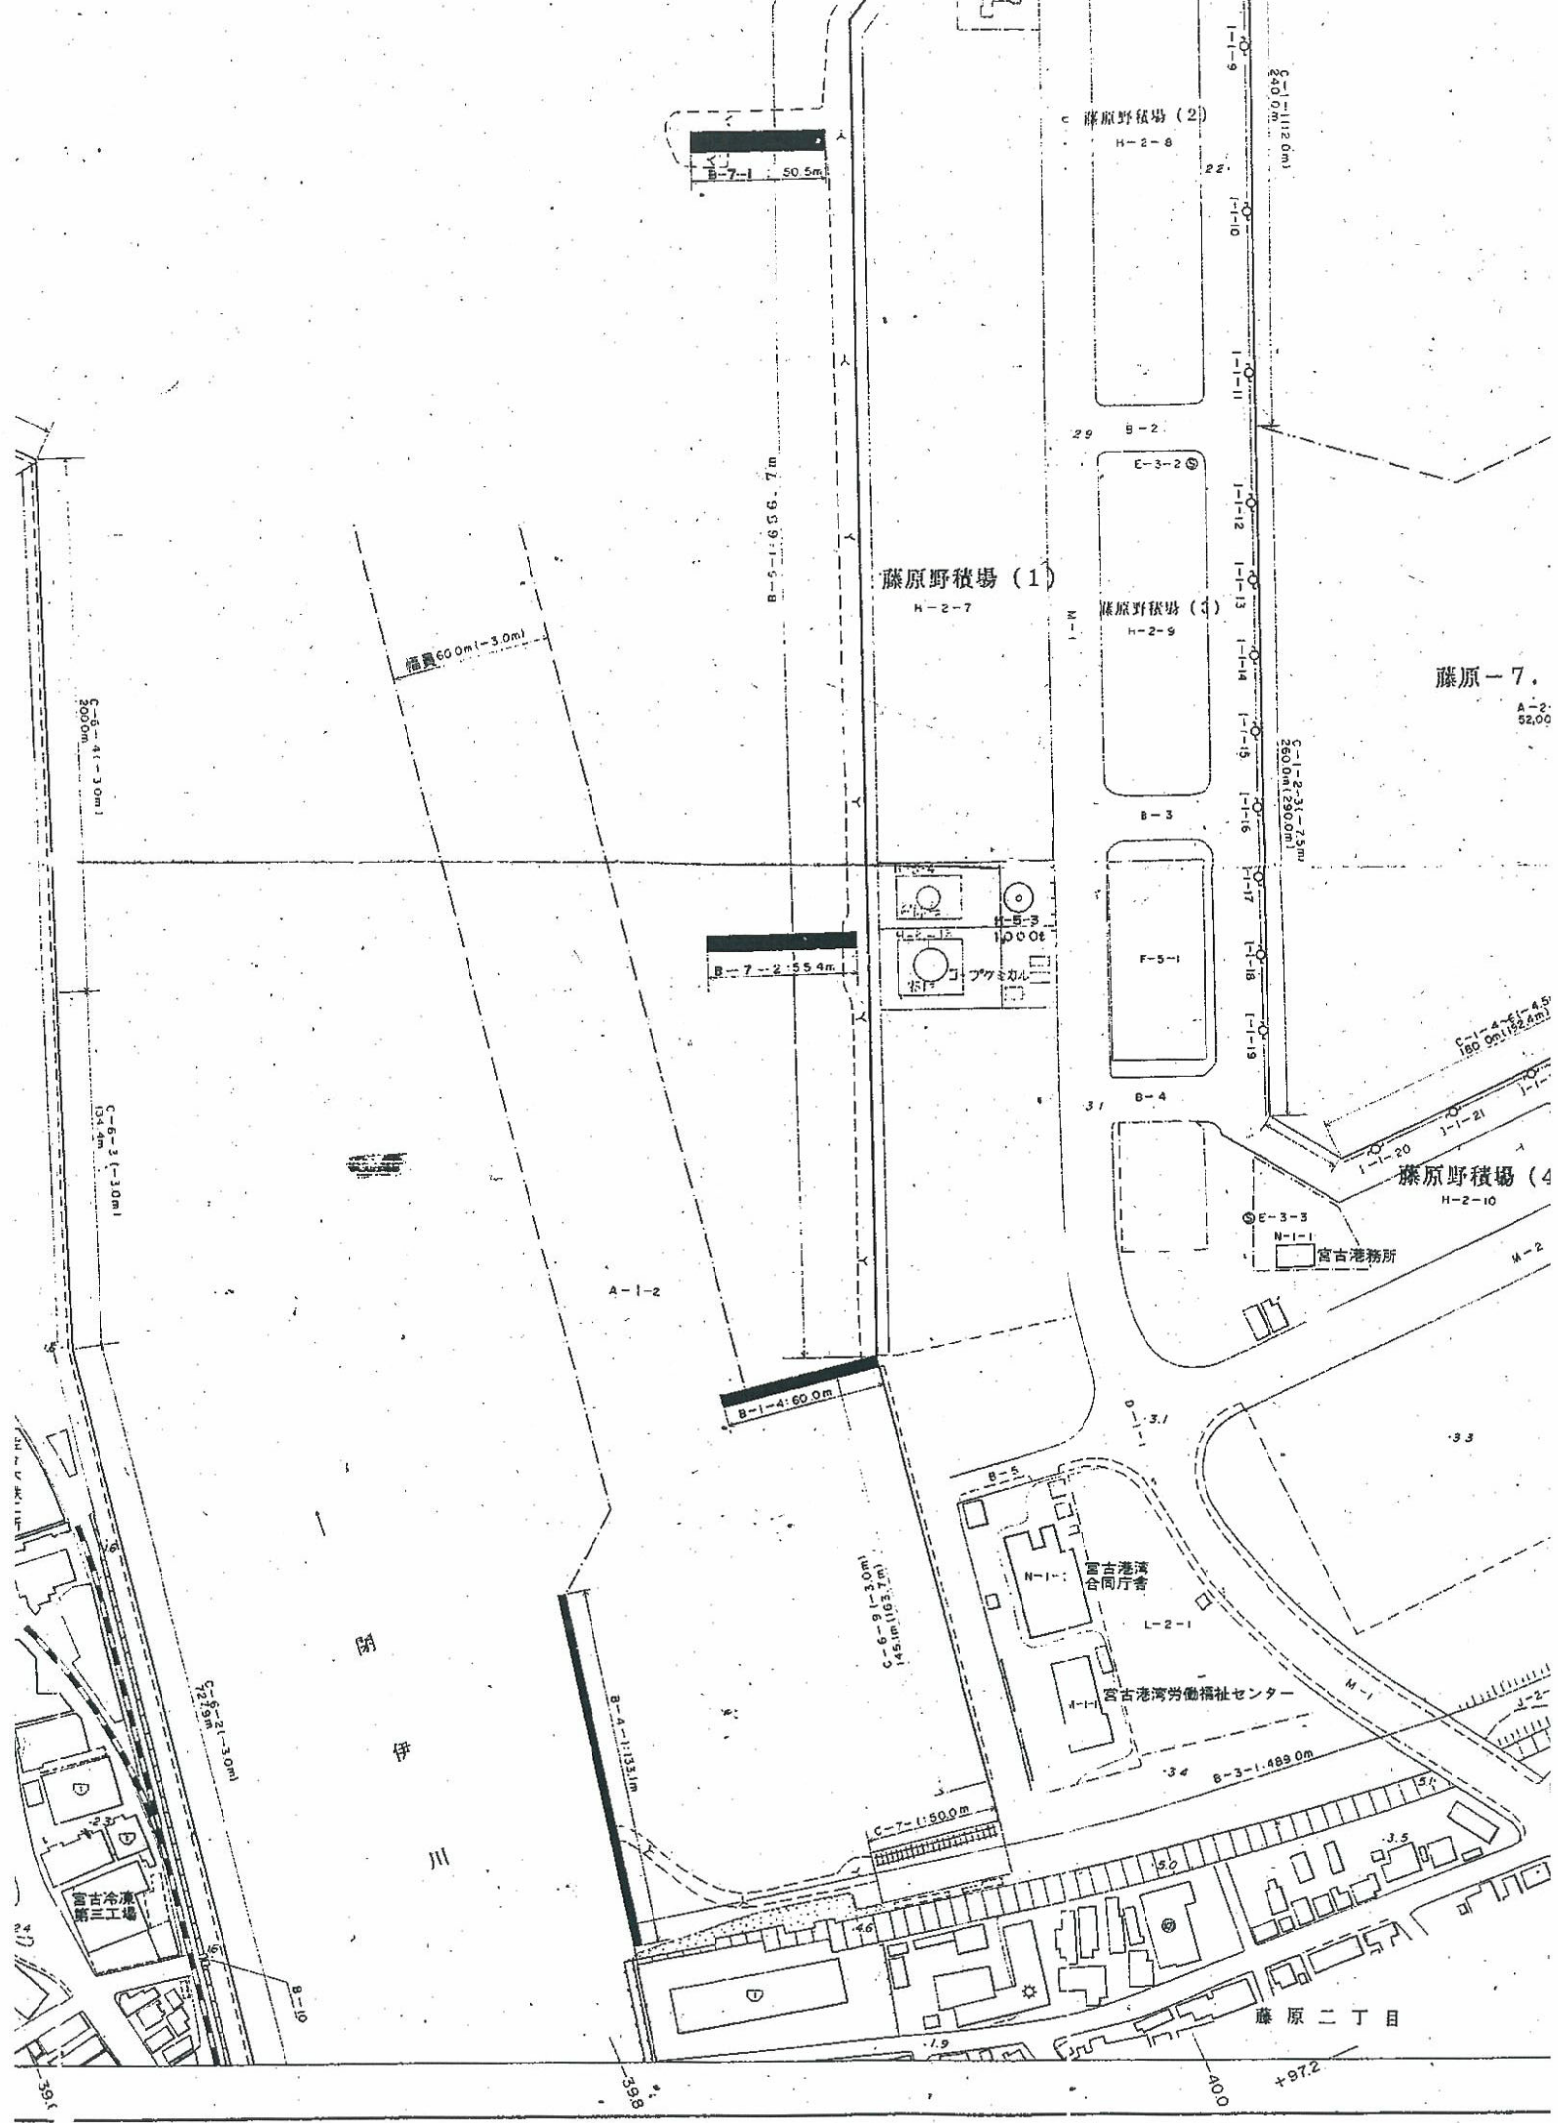

宮古港藤原船溜防波堤断面図 (施設番号 B-1-4)
1:100

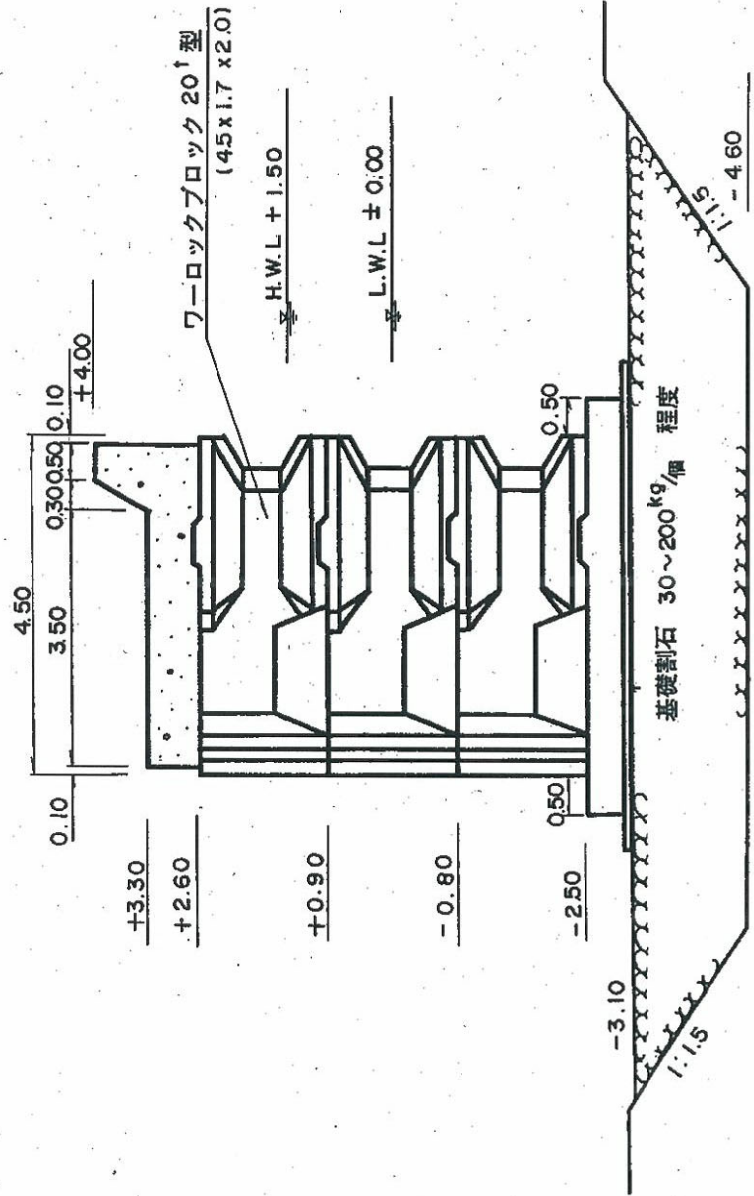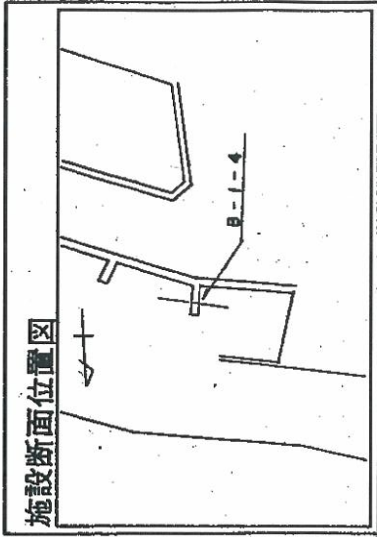

宮古港藤原突堤 (第一突堤) 断面図 (施設番号 B-7-1)
 1:200

