




資料 7

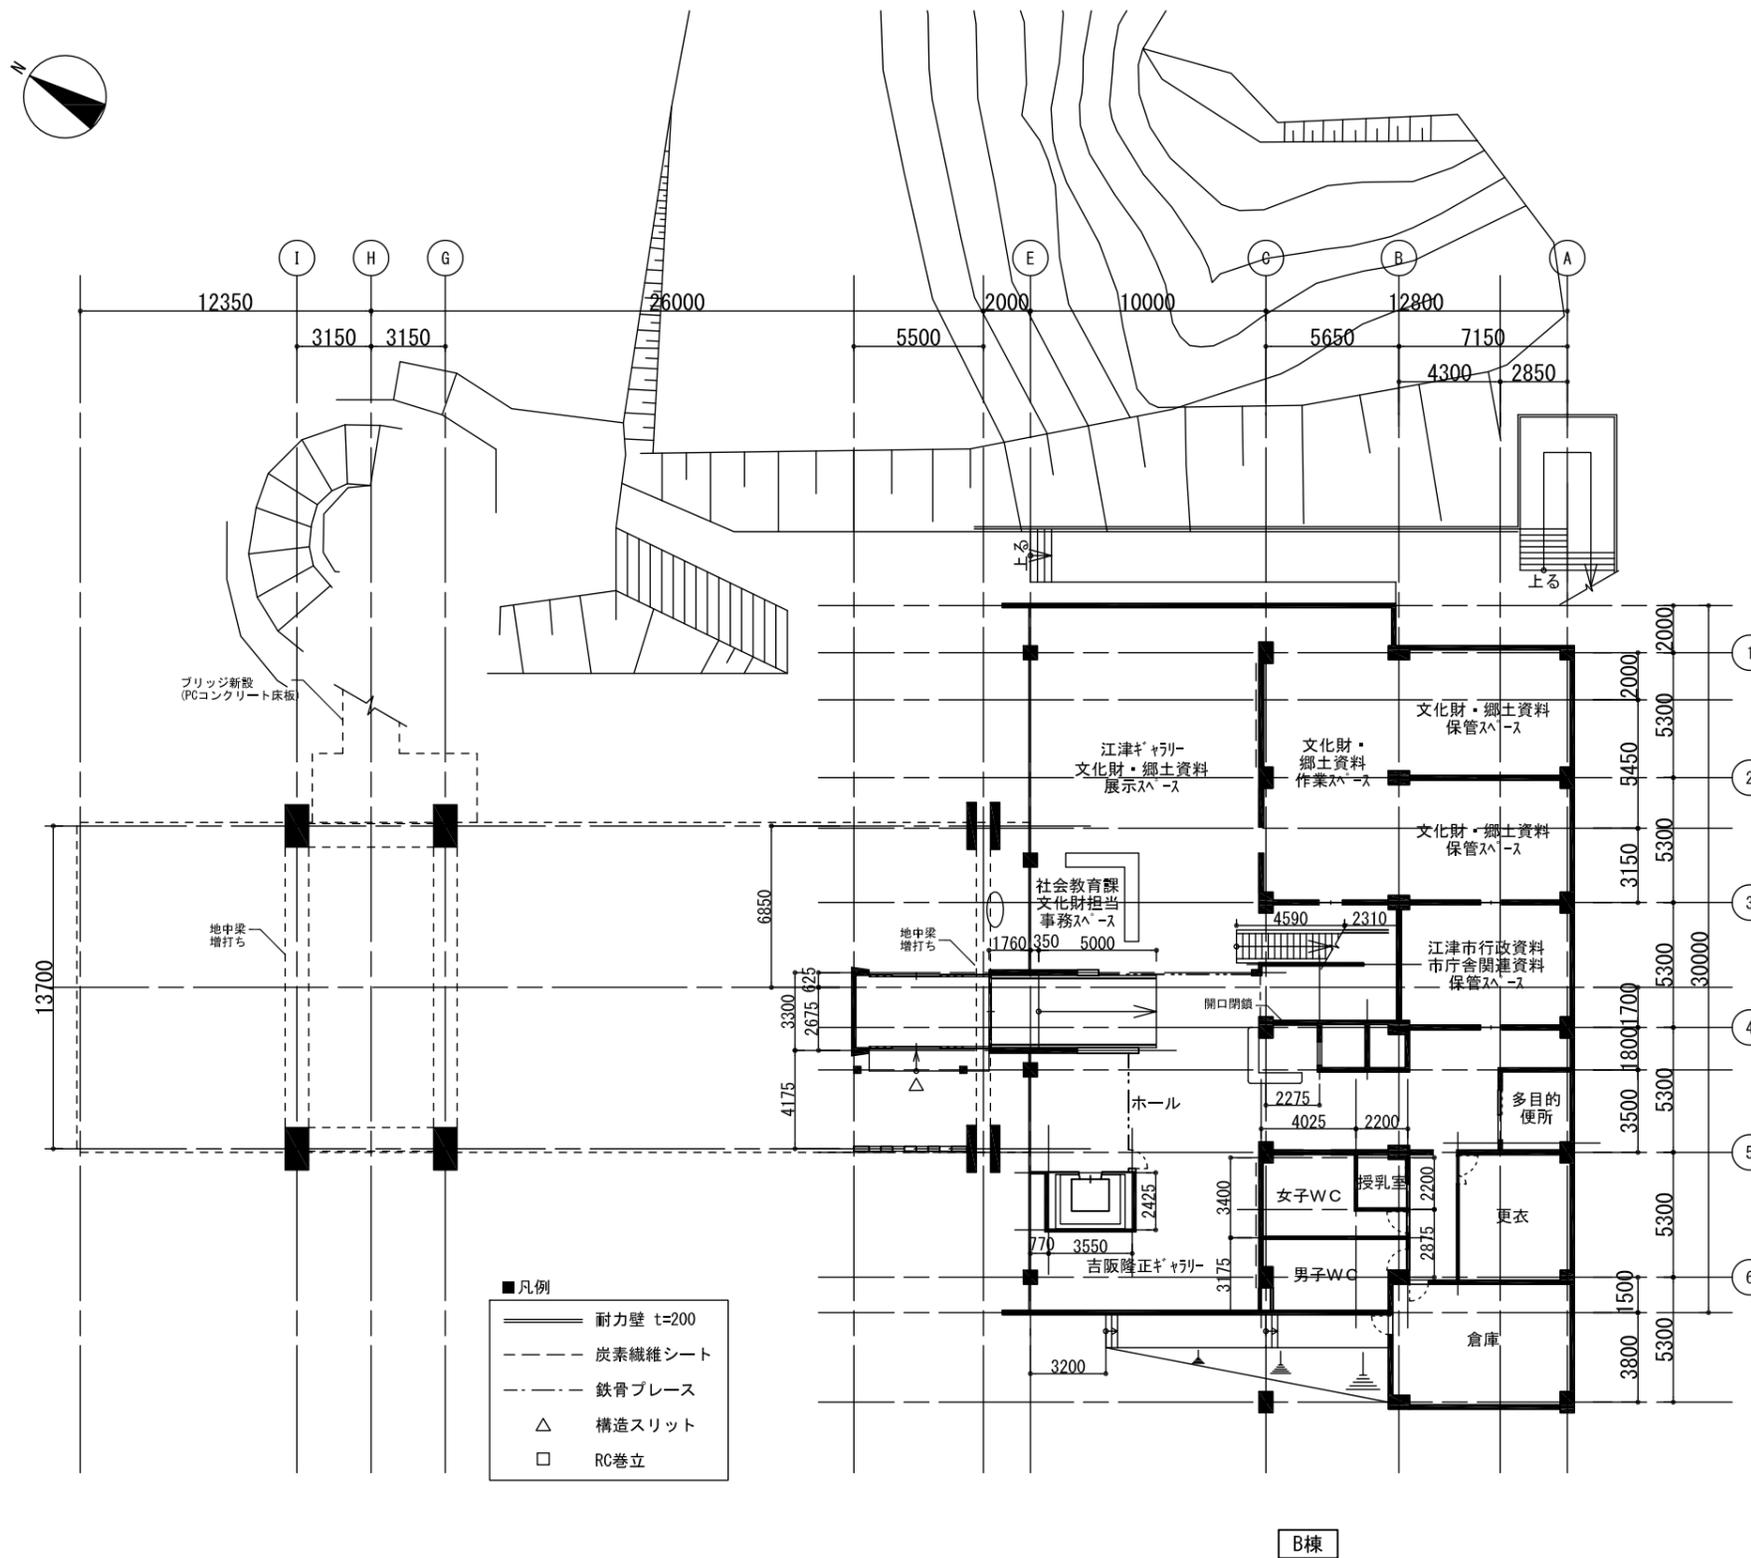




1階平面図 S=1 : 300

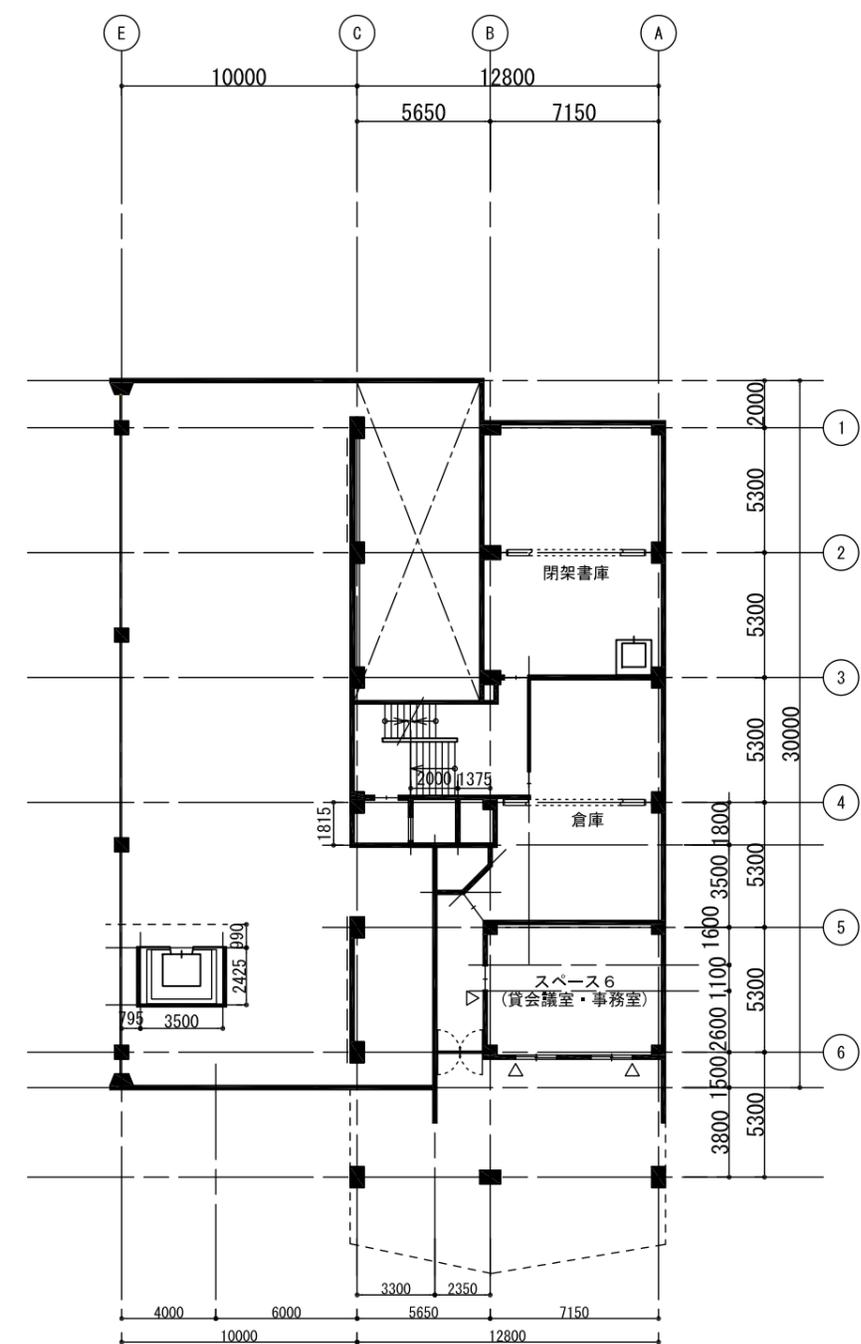


中2階平面図 S=1 : 300

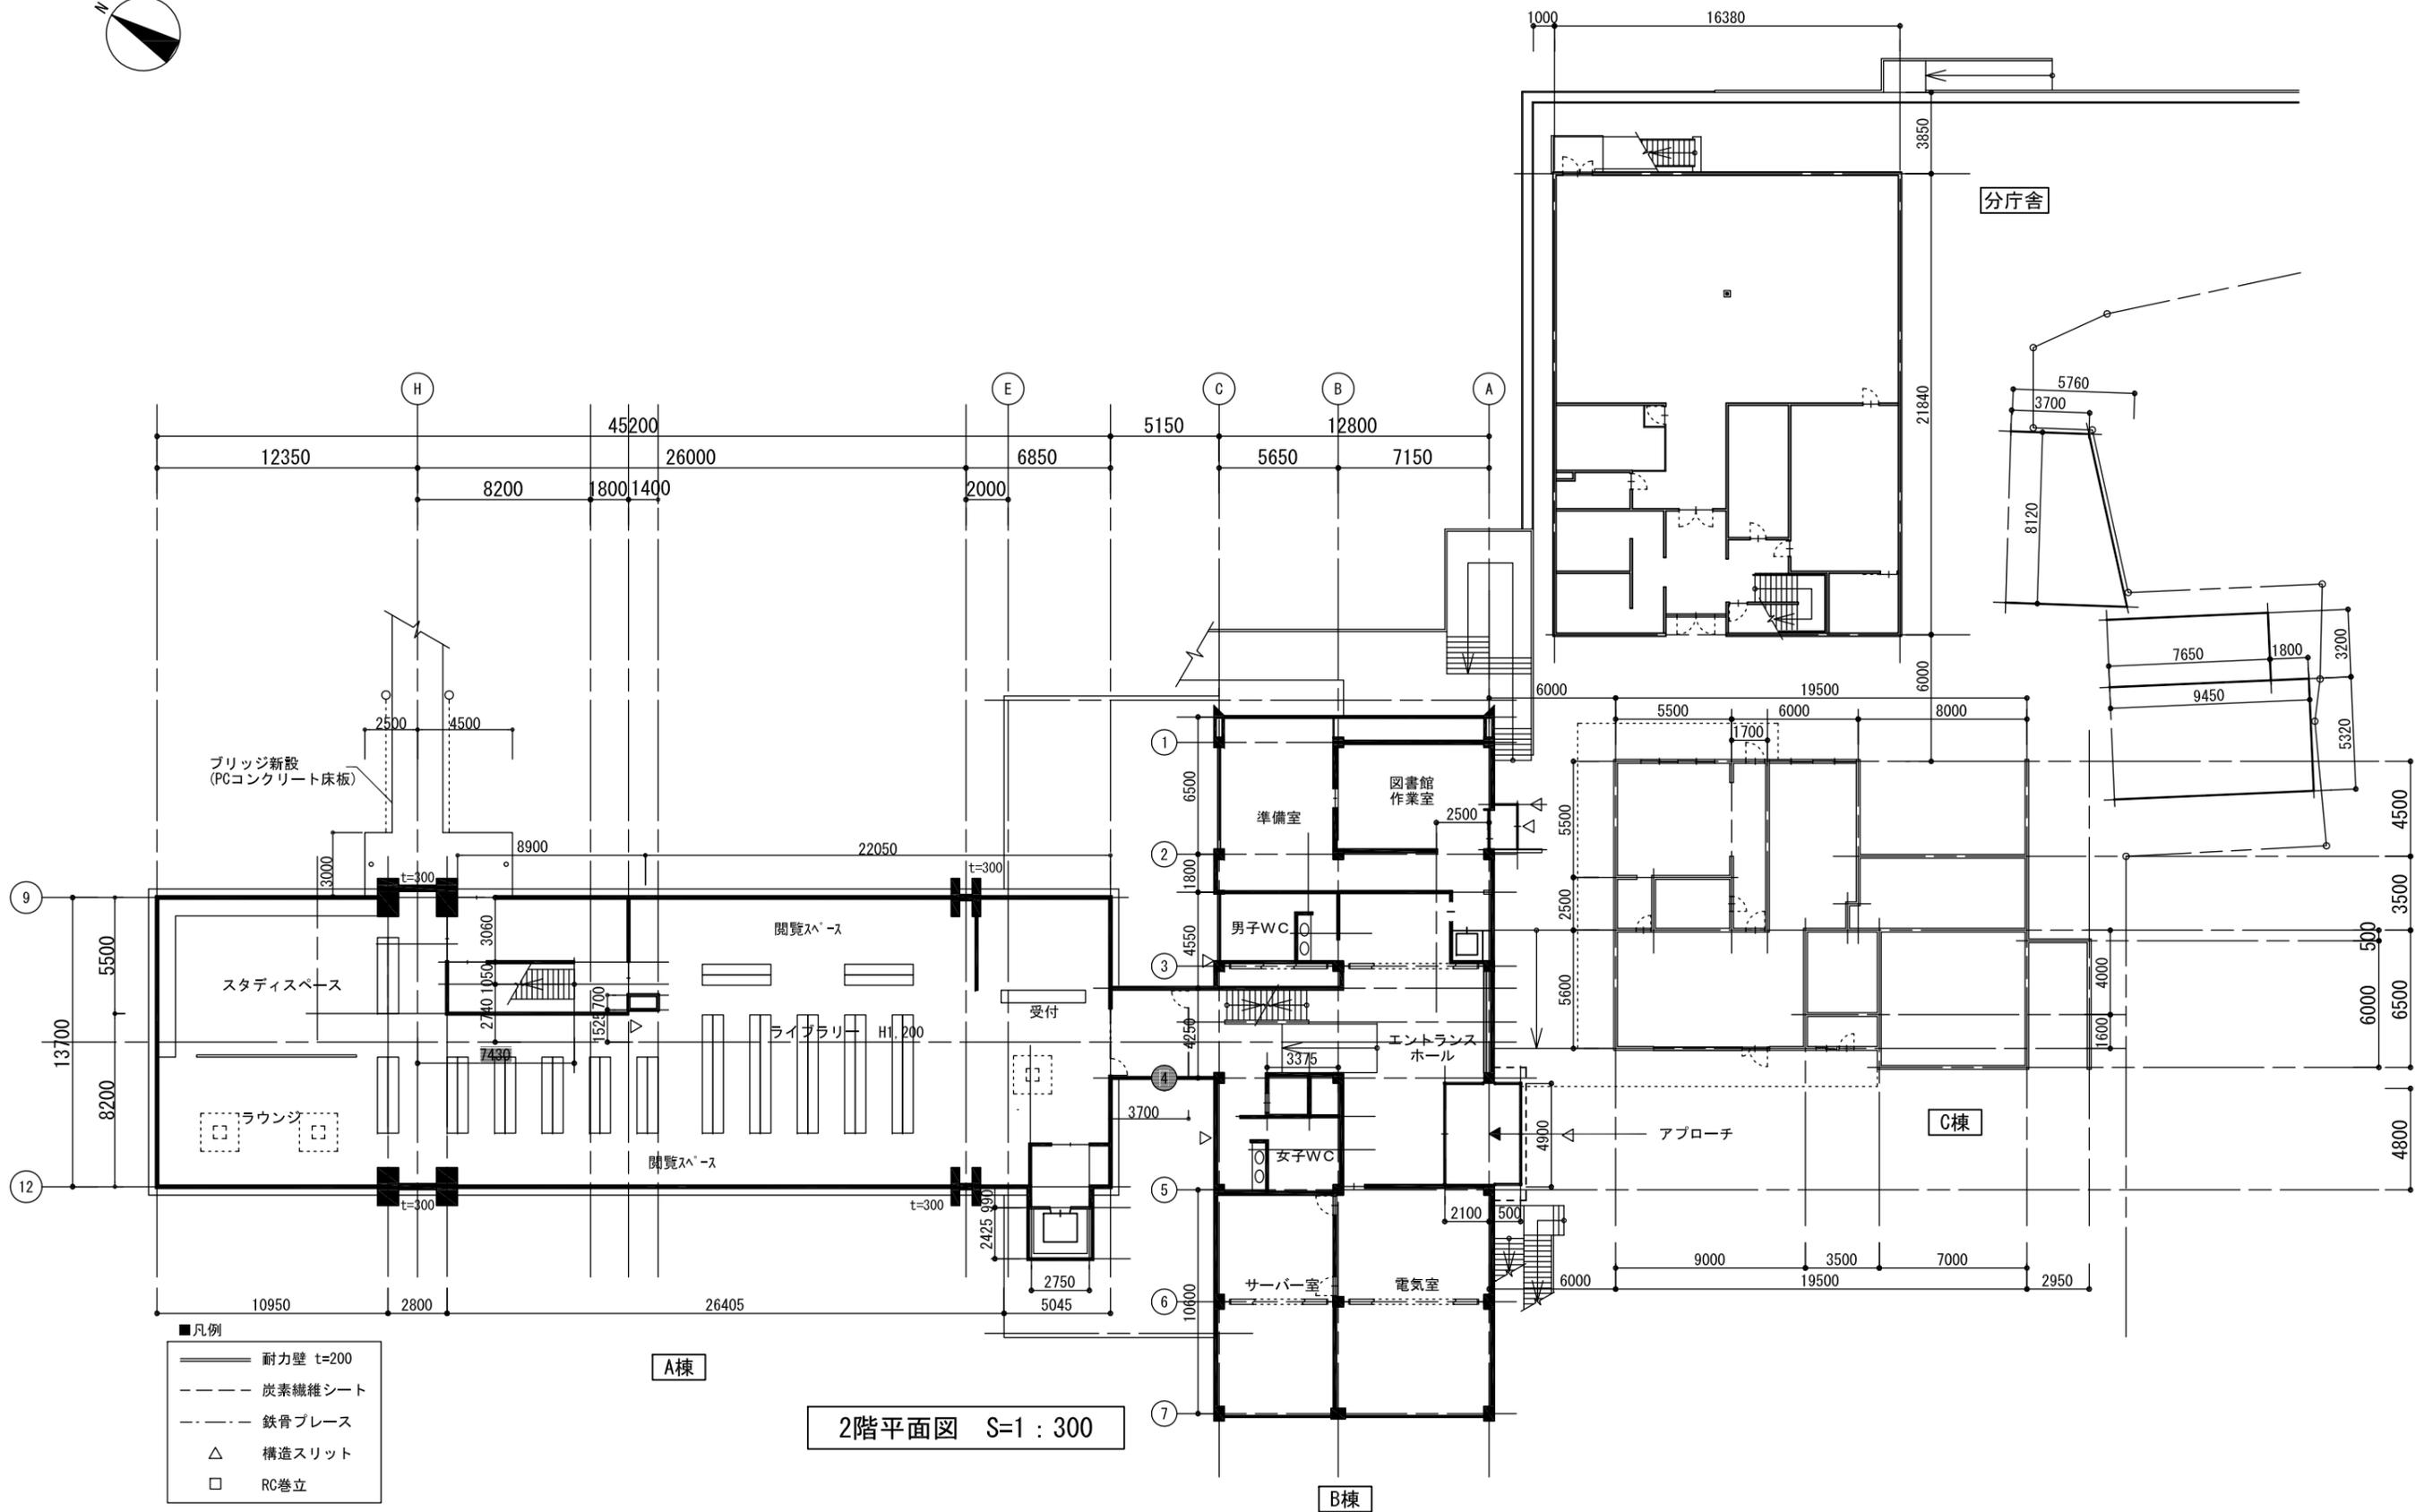

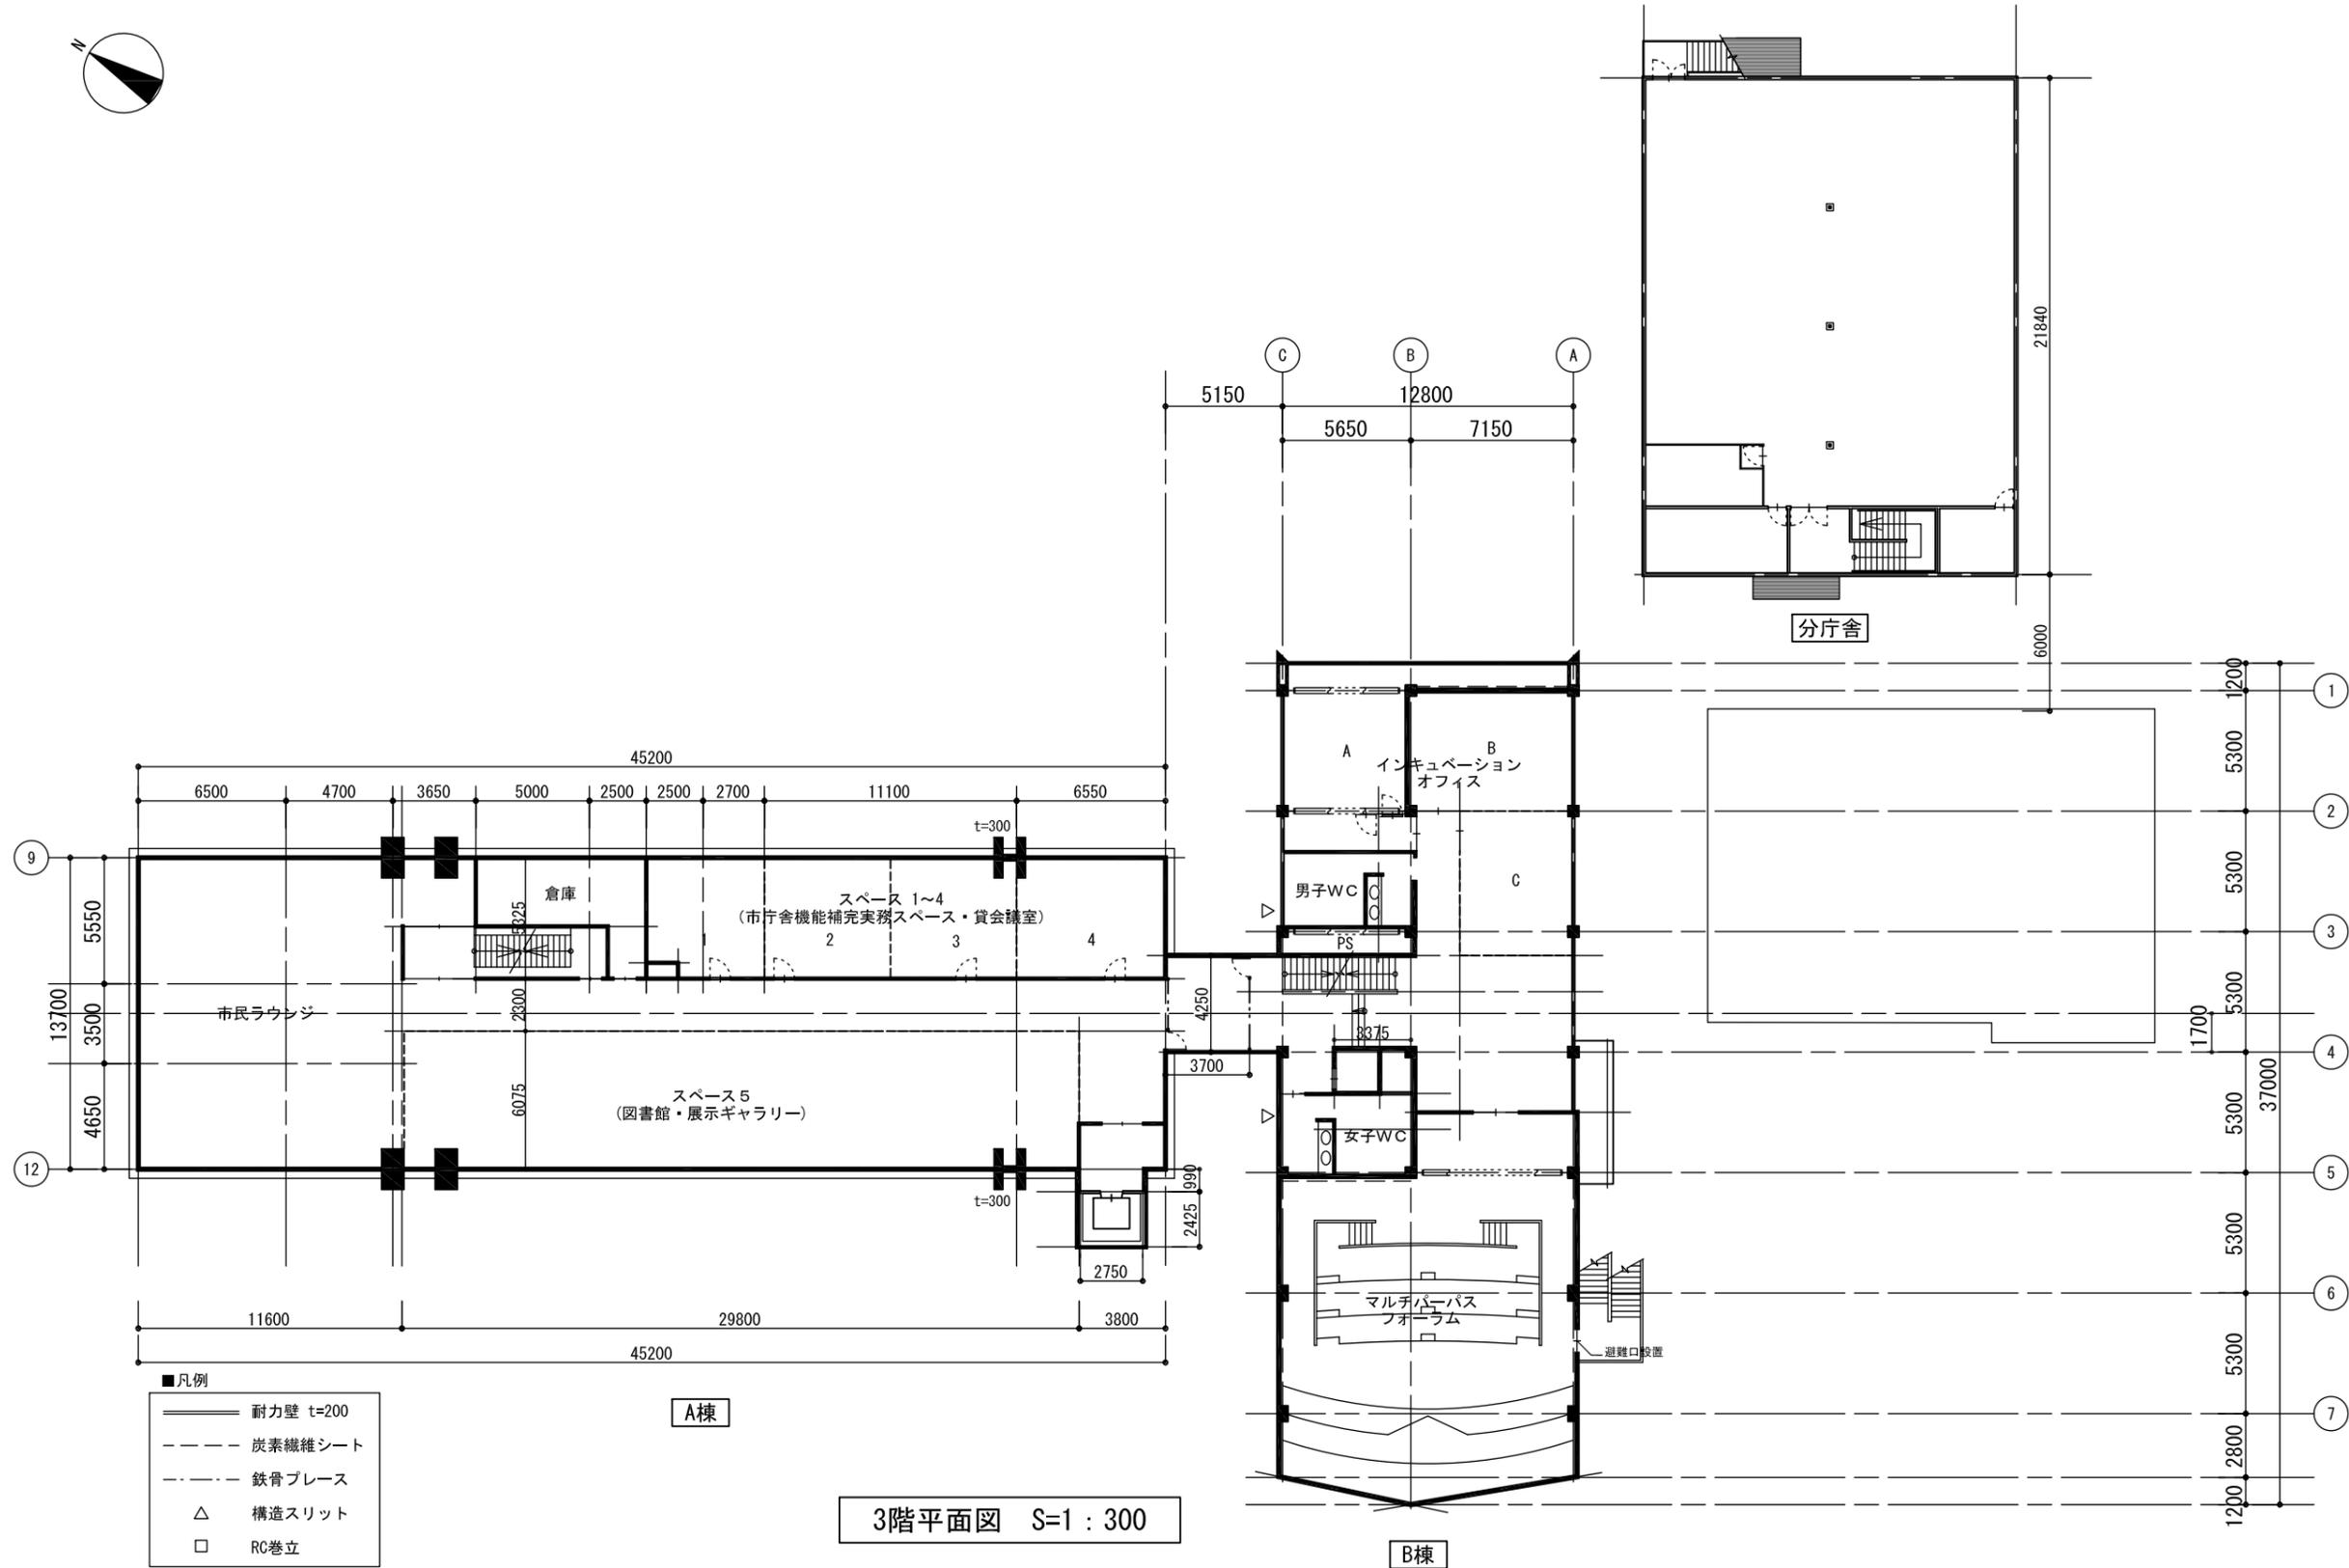


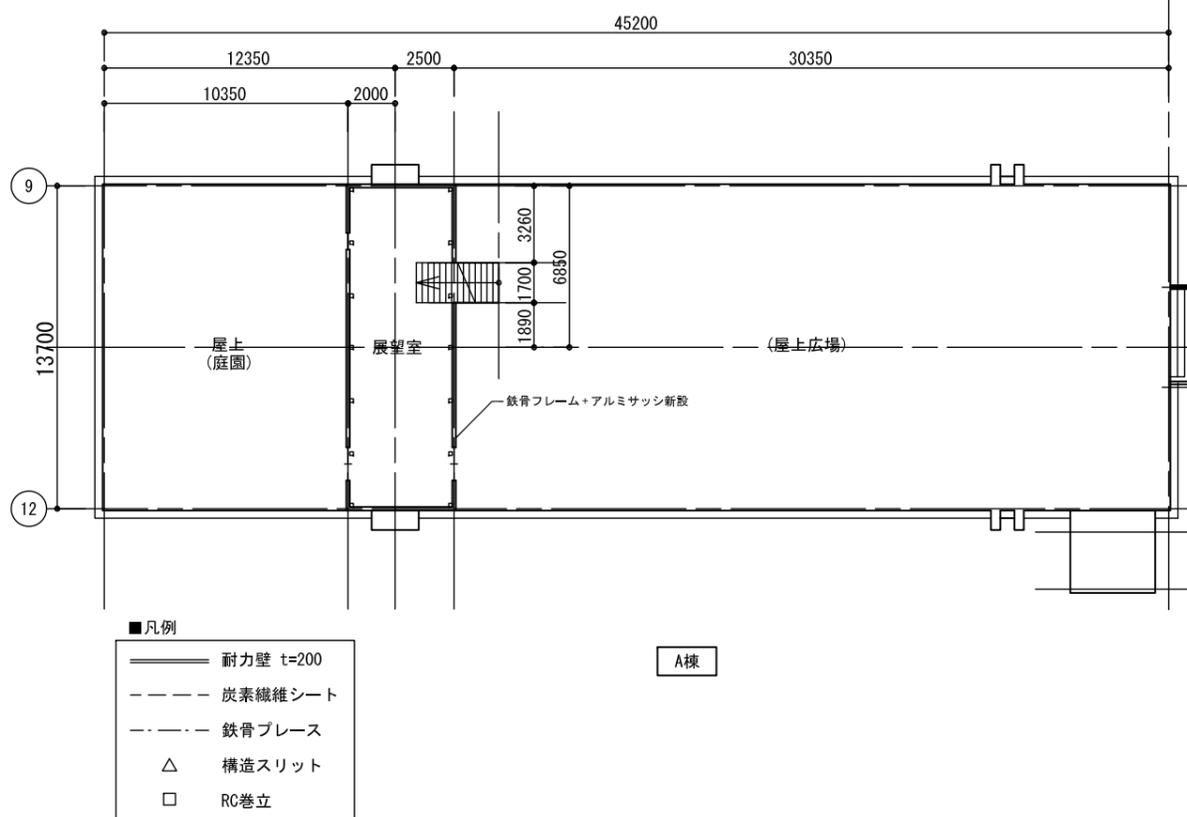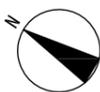


4階平面図 S=1 : 300

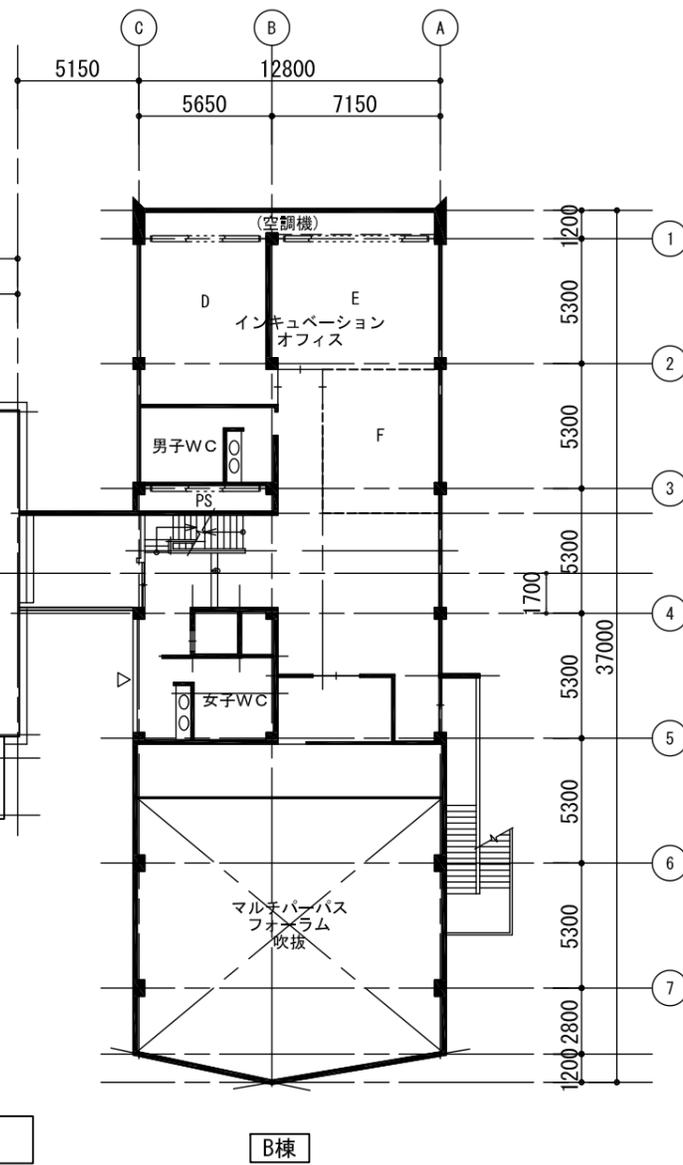

B棟

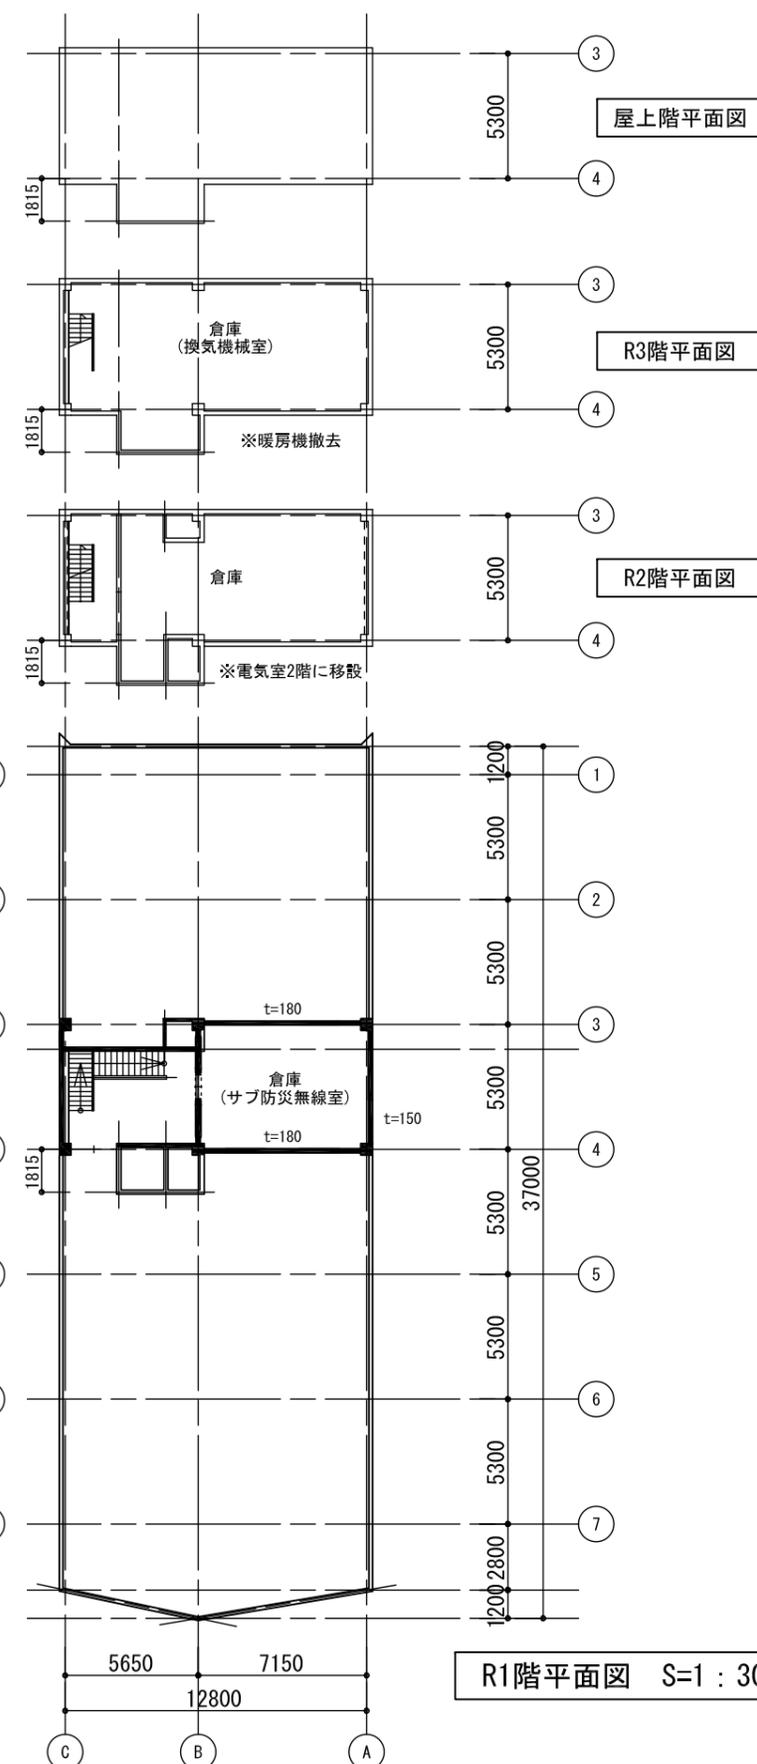

R1階平面図 S=1 : 300

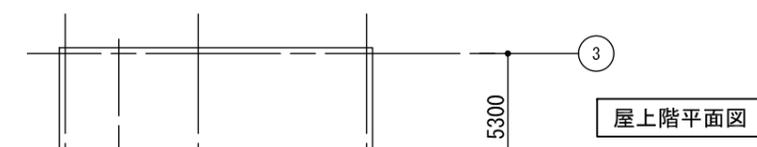

屋上階平面図



R3階平面図



R2階平面図

