
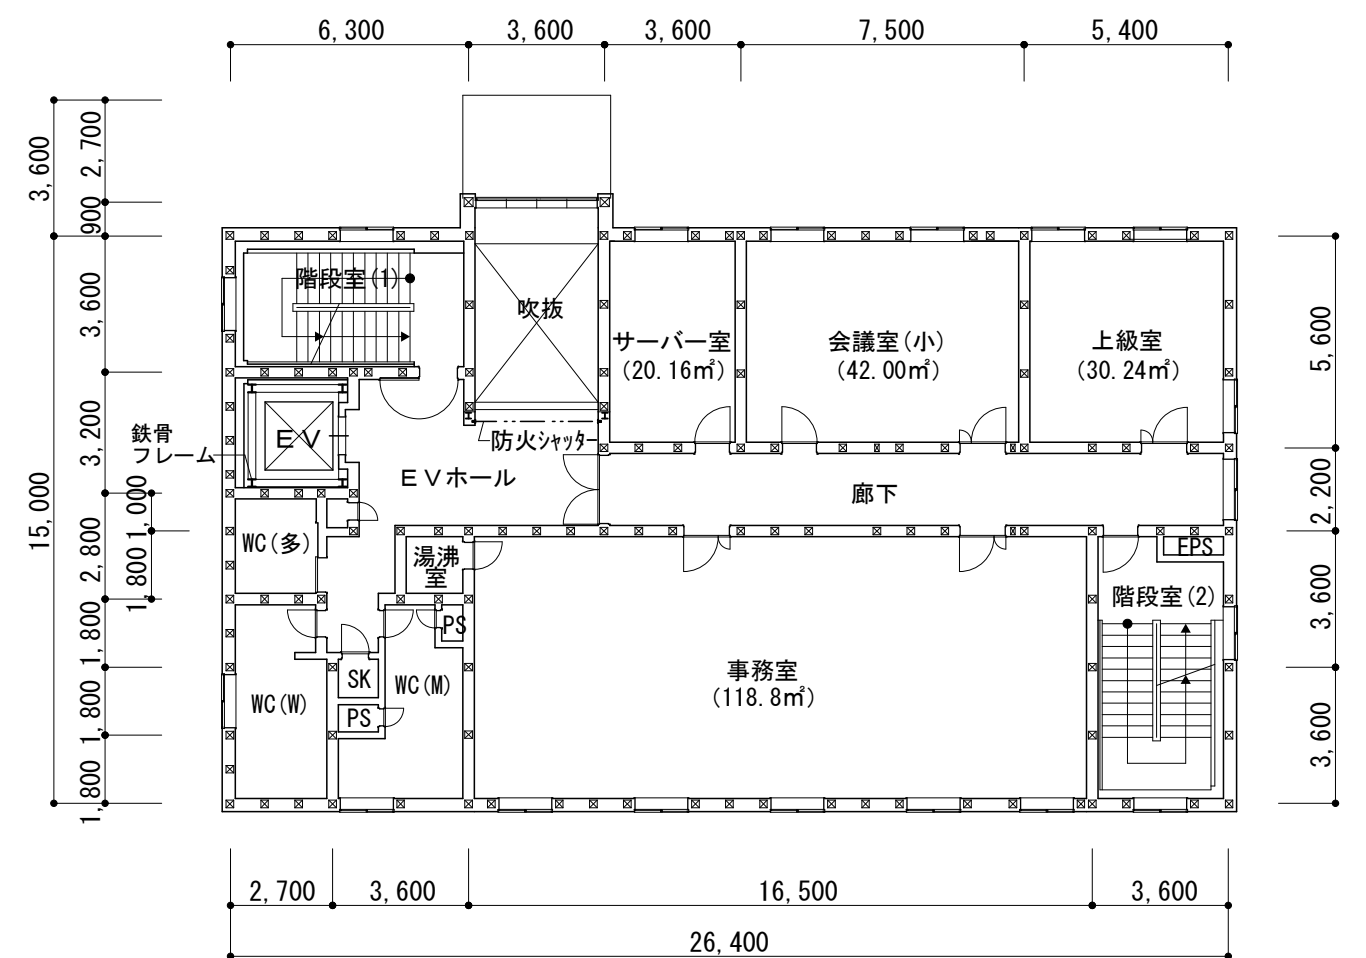
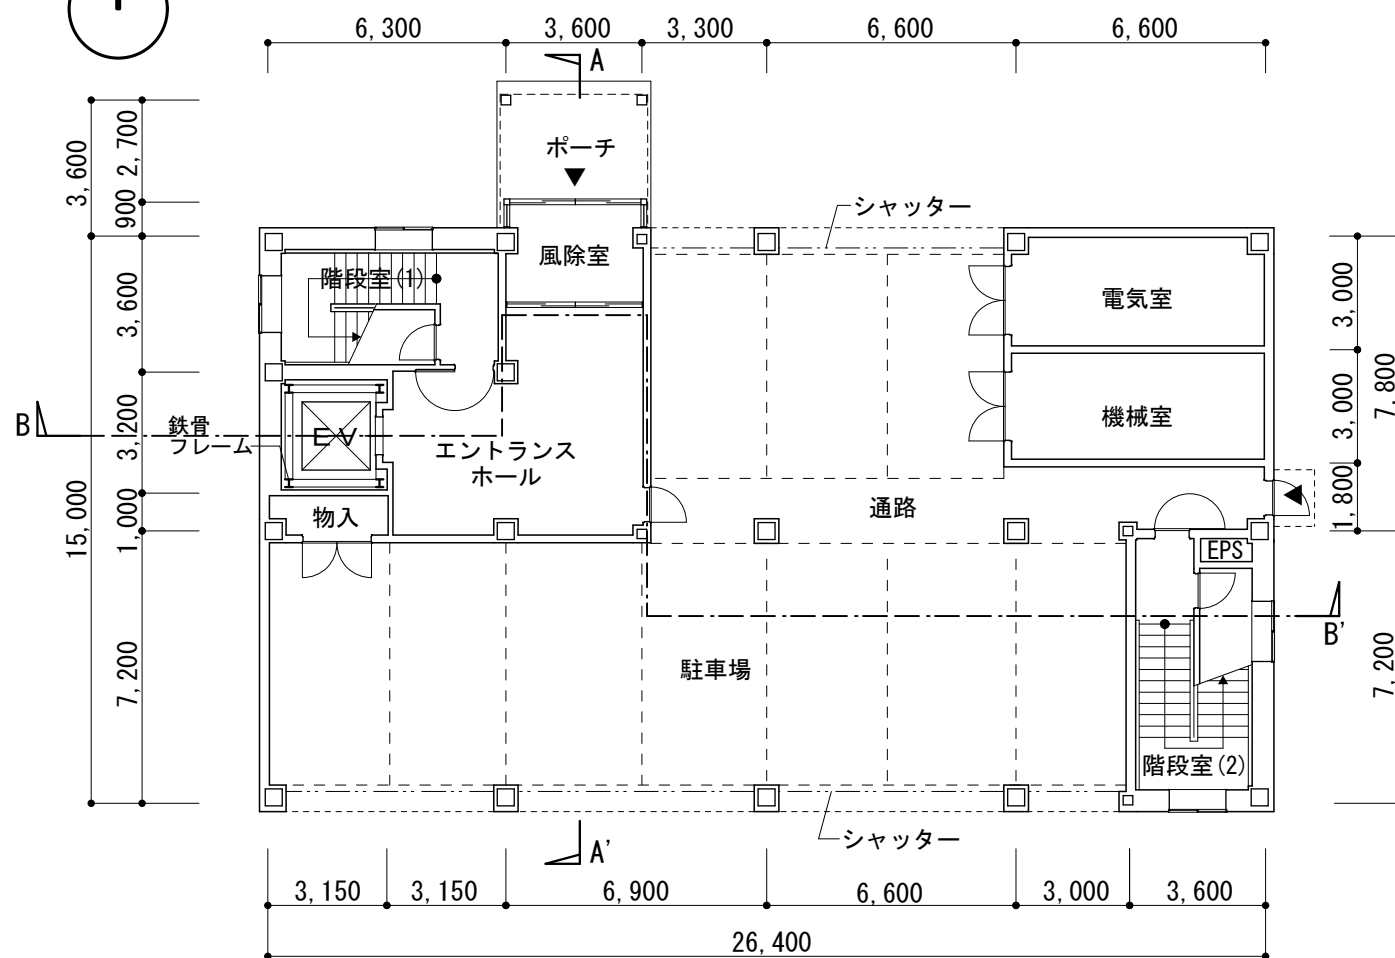
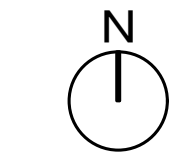
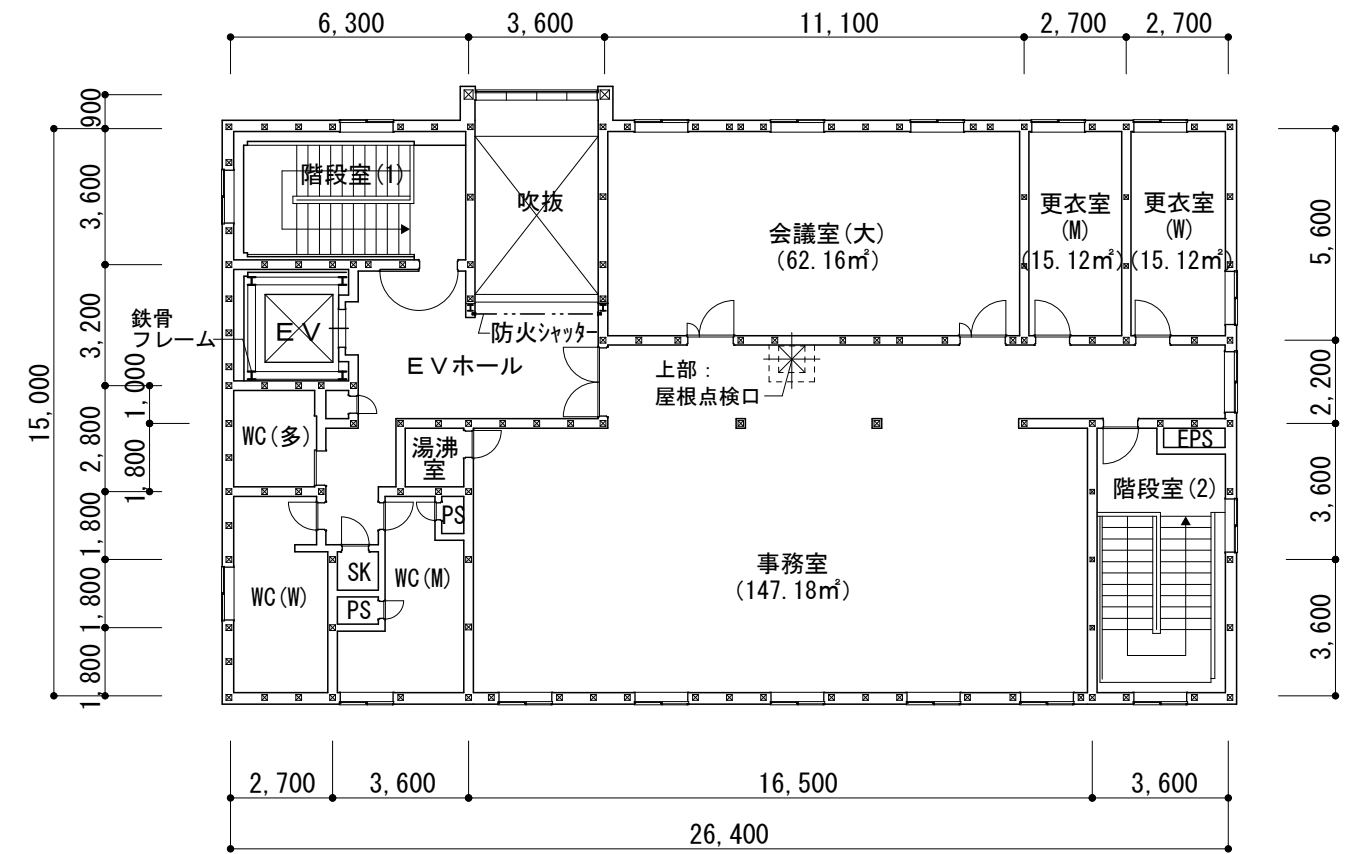



ケーススタディ図面

■タイプA 平面図


(1,558.08 m²)

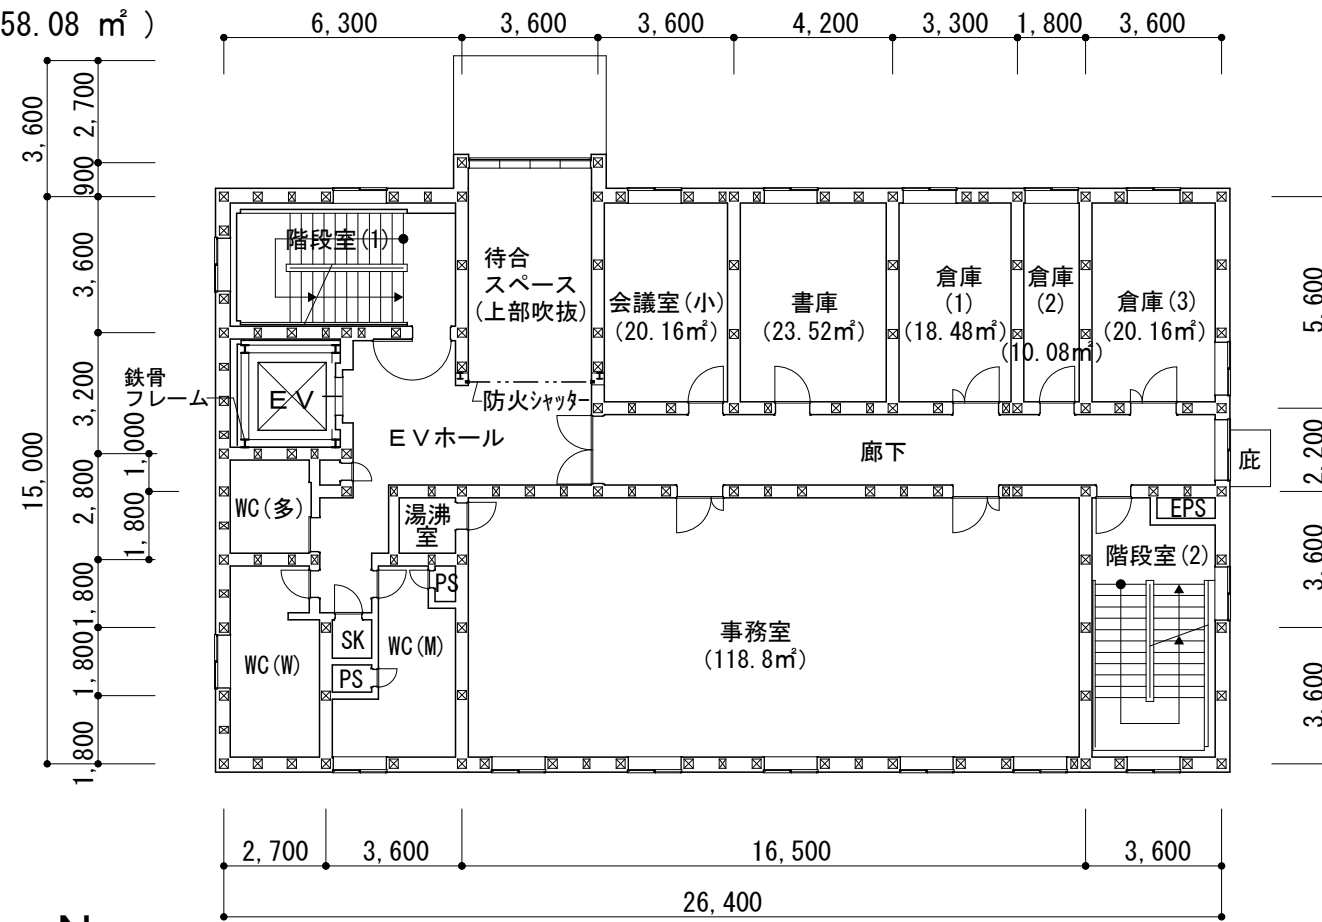


■タイプA 立面図

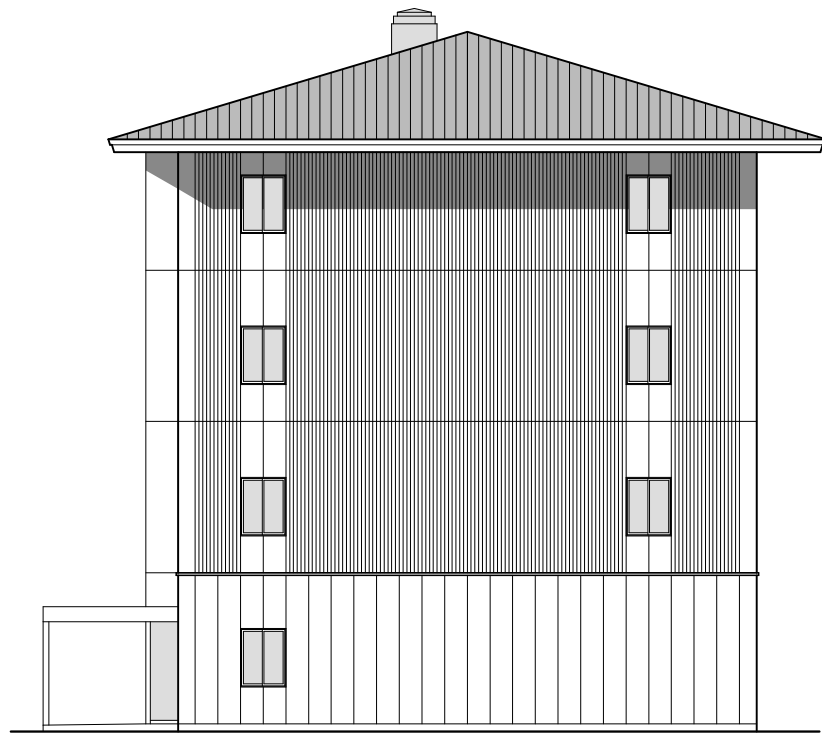


西側 立面図 1/200

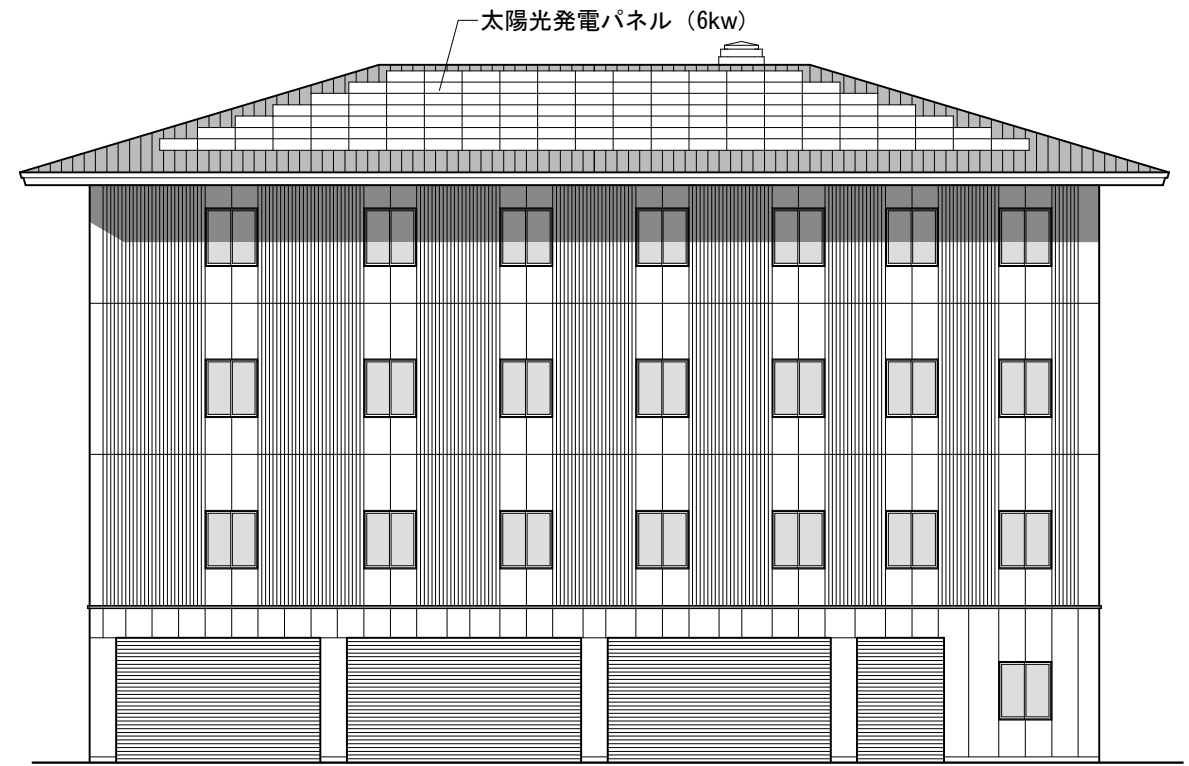

南側 立面図 1/200

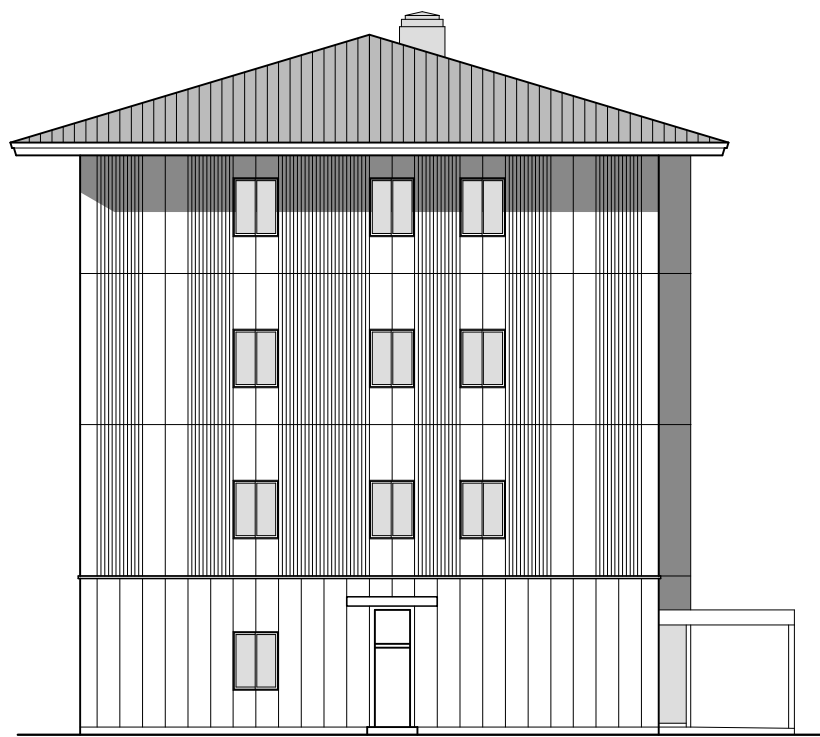


東側 立面図 1/200

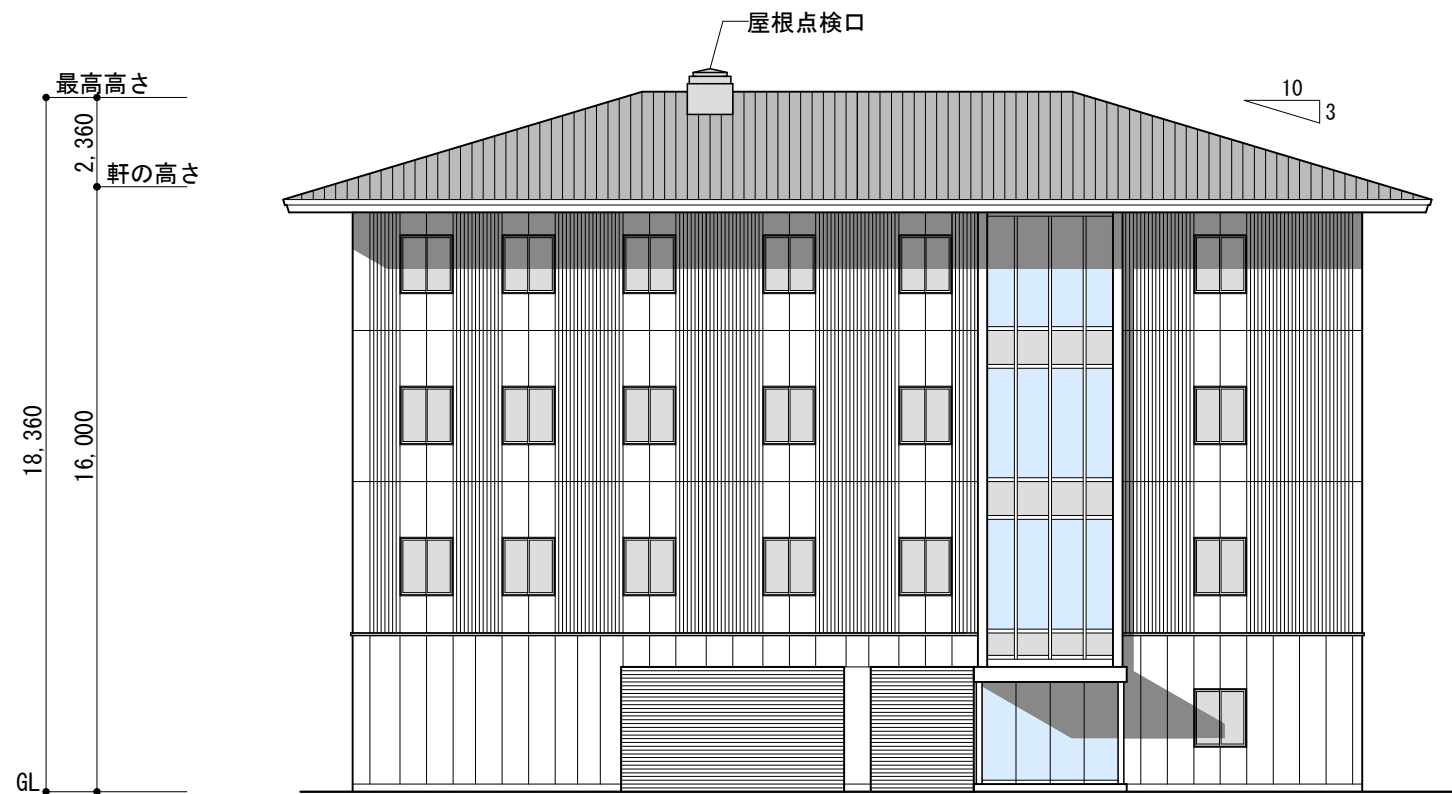


北側 立面図 1/200

■タイプA 断面図

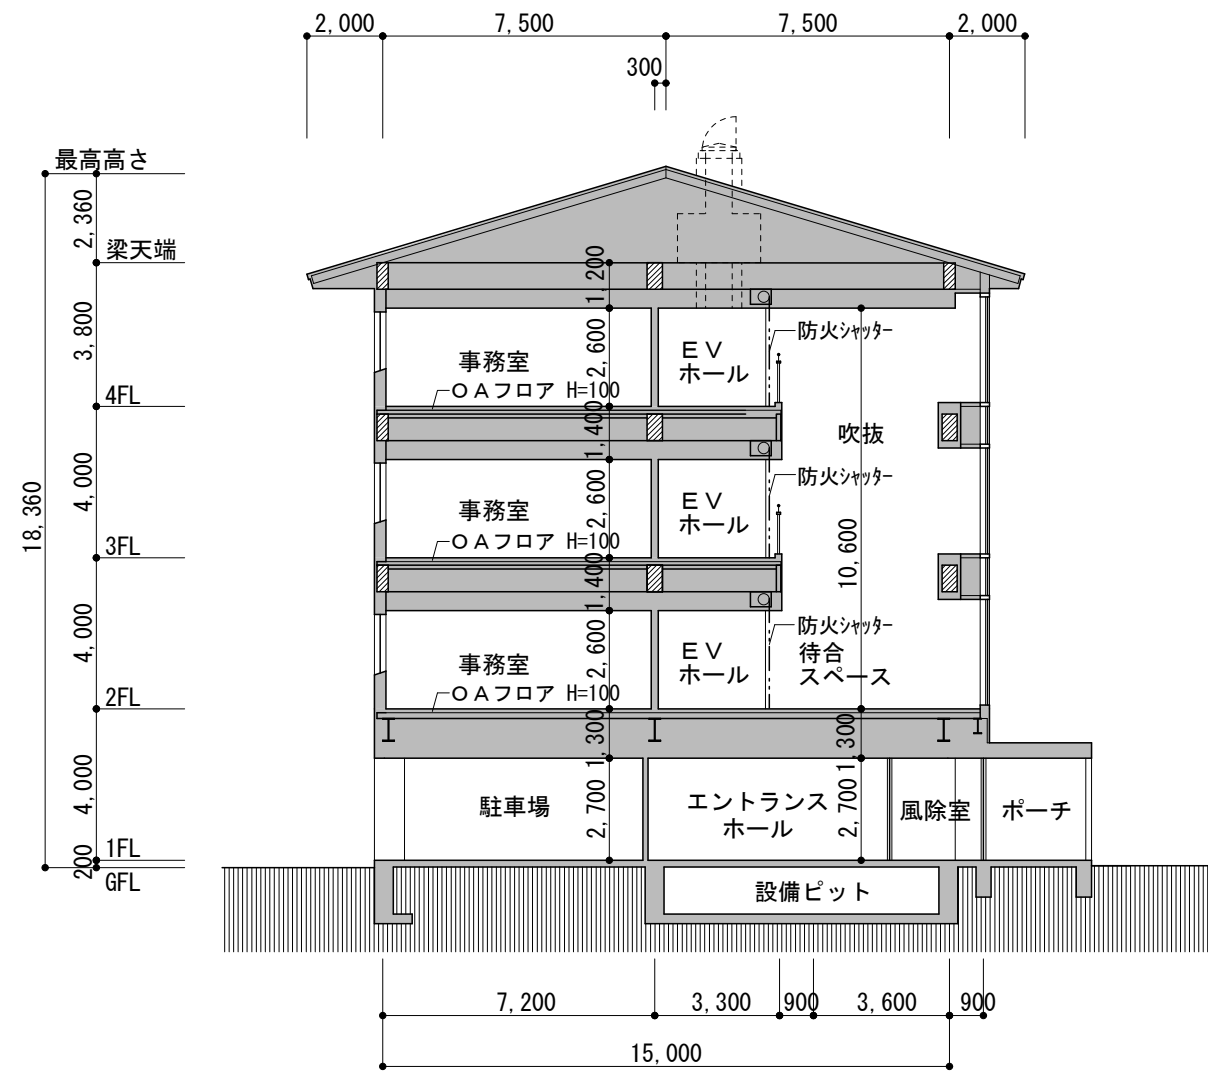

A-A' 断面図 1/200


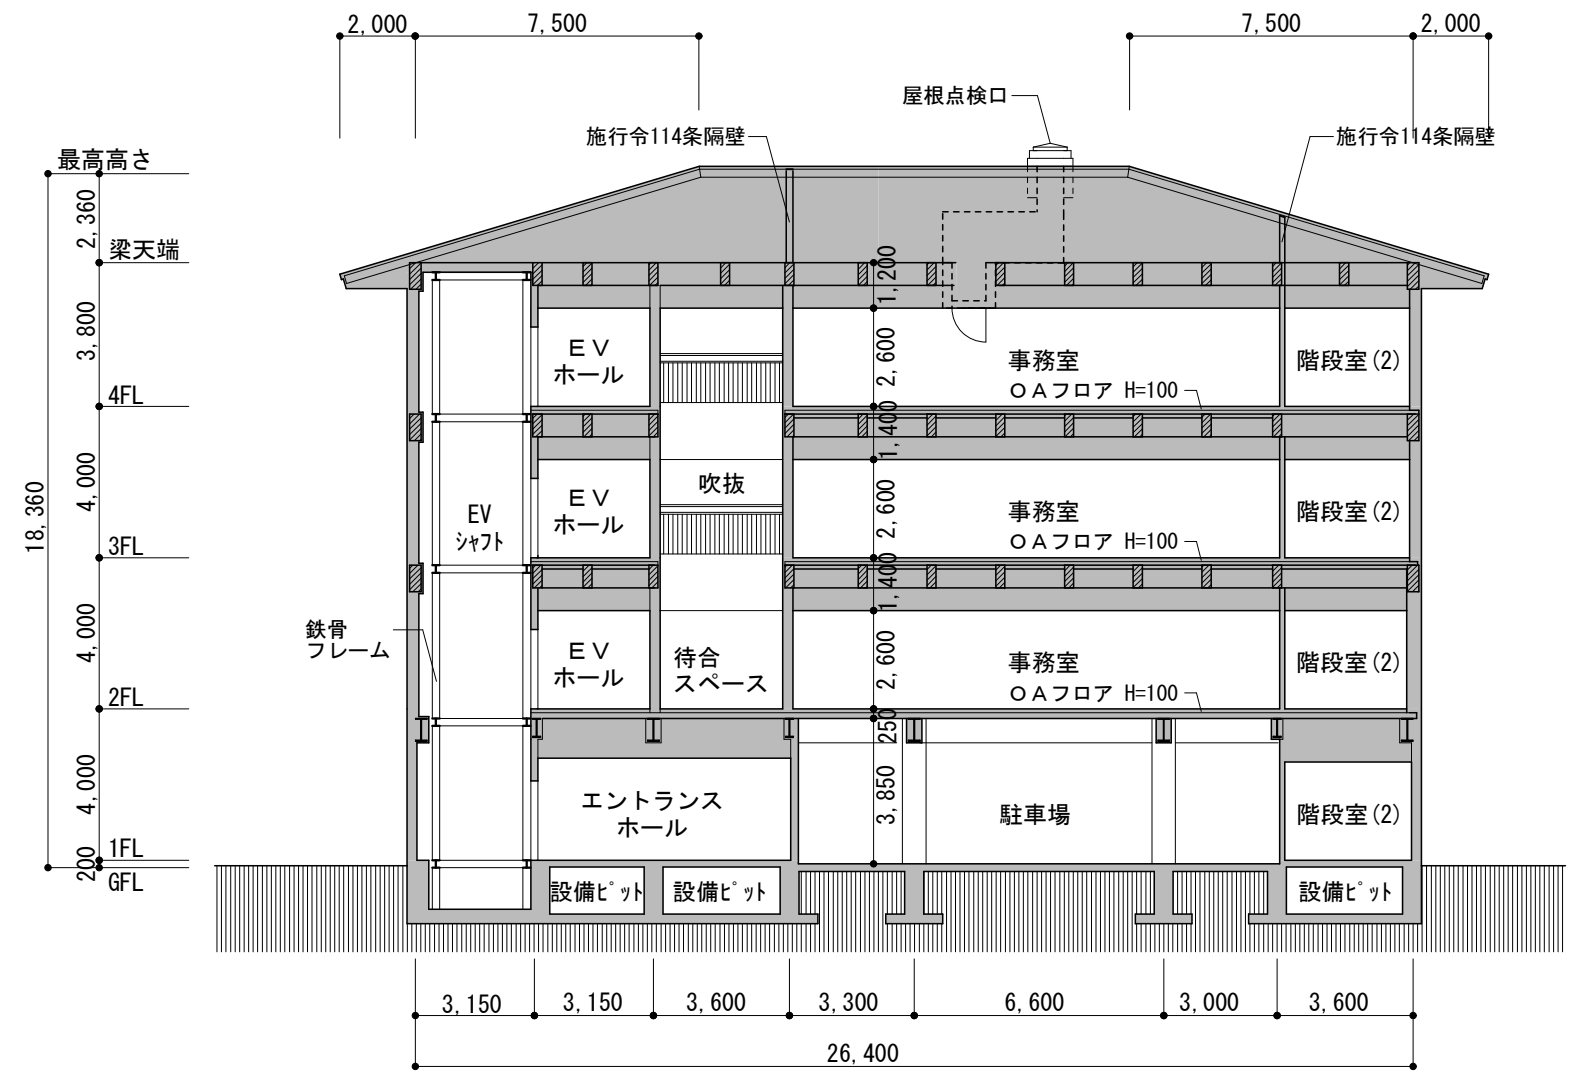


B-B' 断面図 1/200



■タイプB 1～2階平面図

(延床: 2,928.06 m²)


(ペントハウス: 27.6 m² 含む)

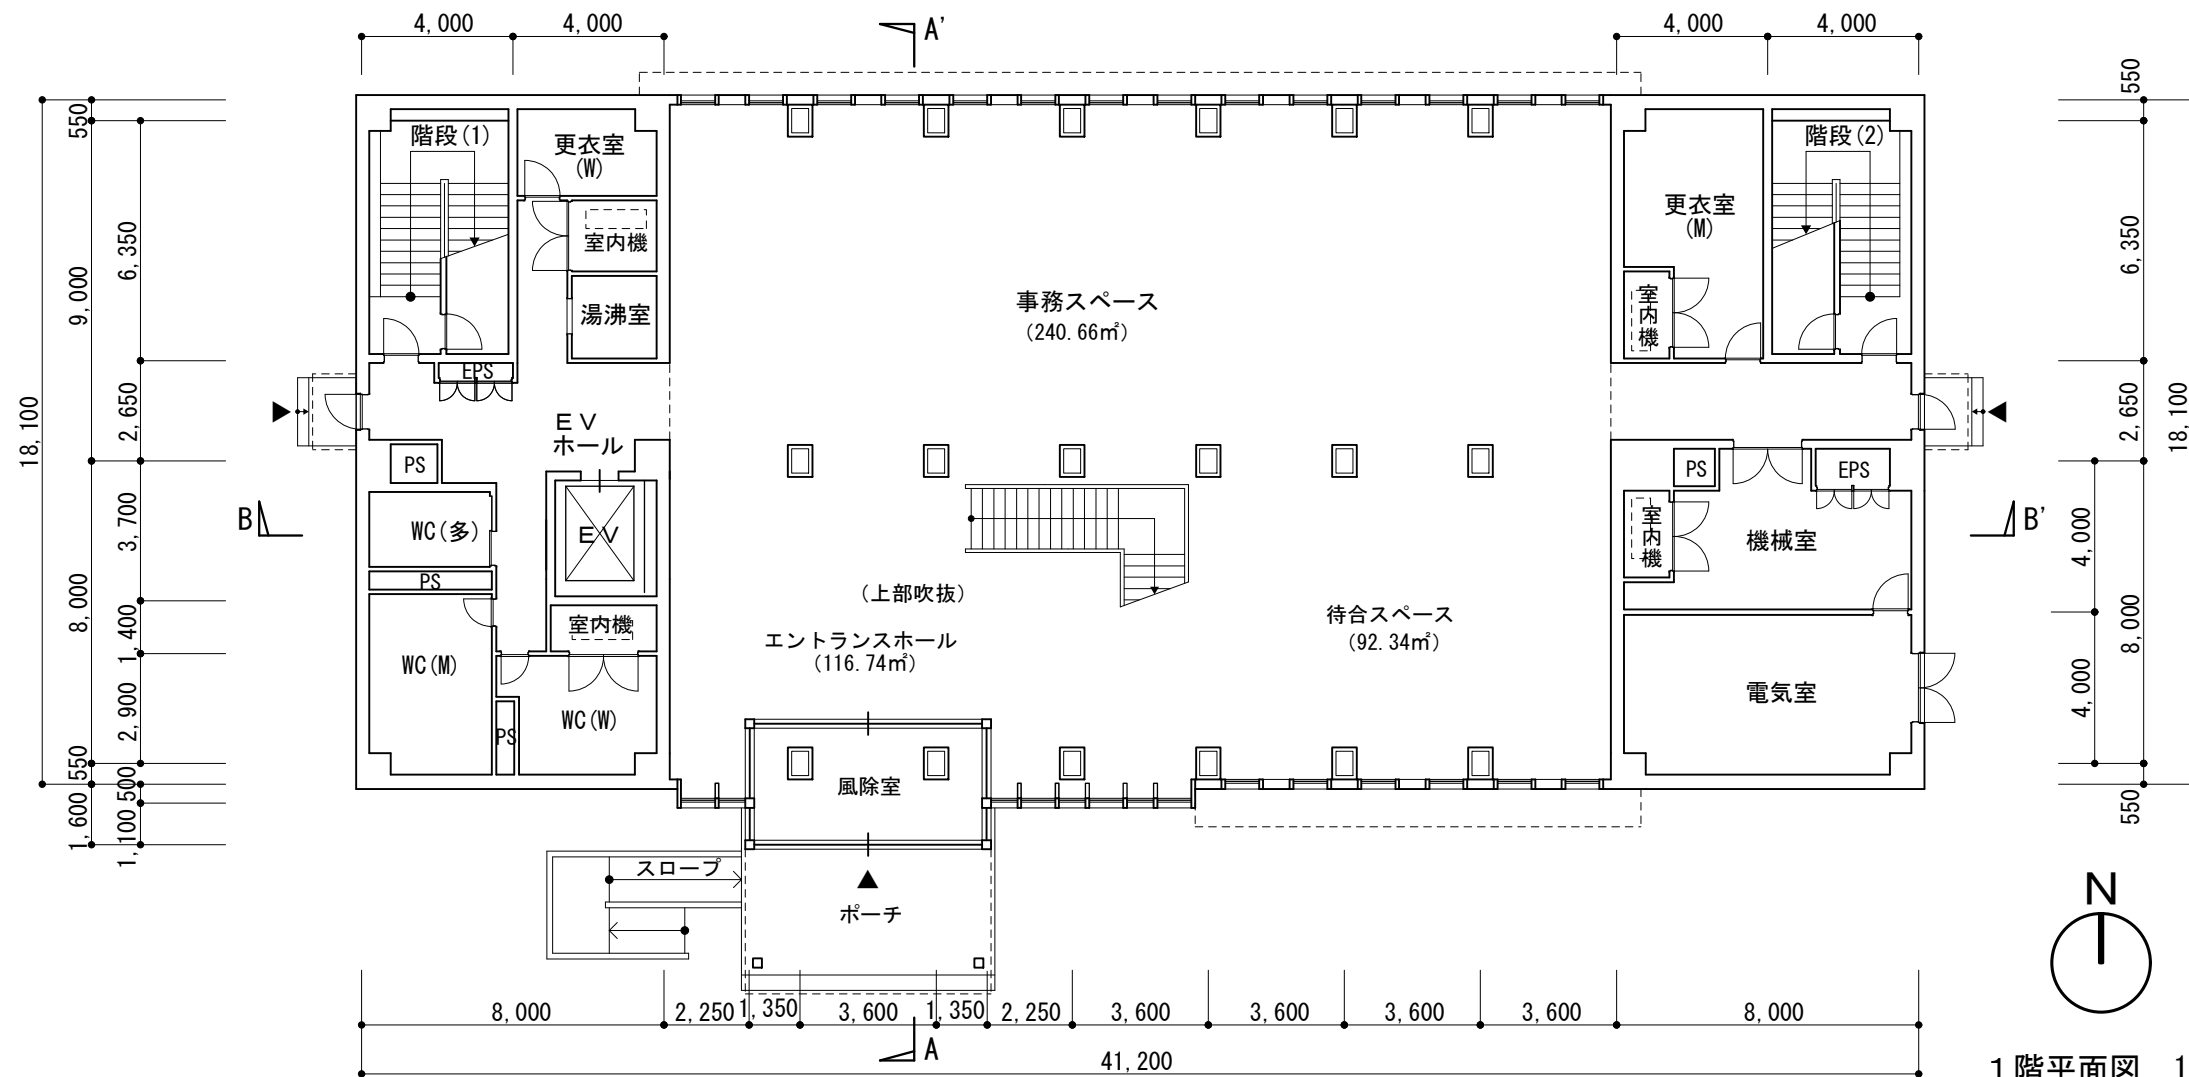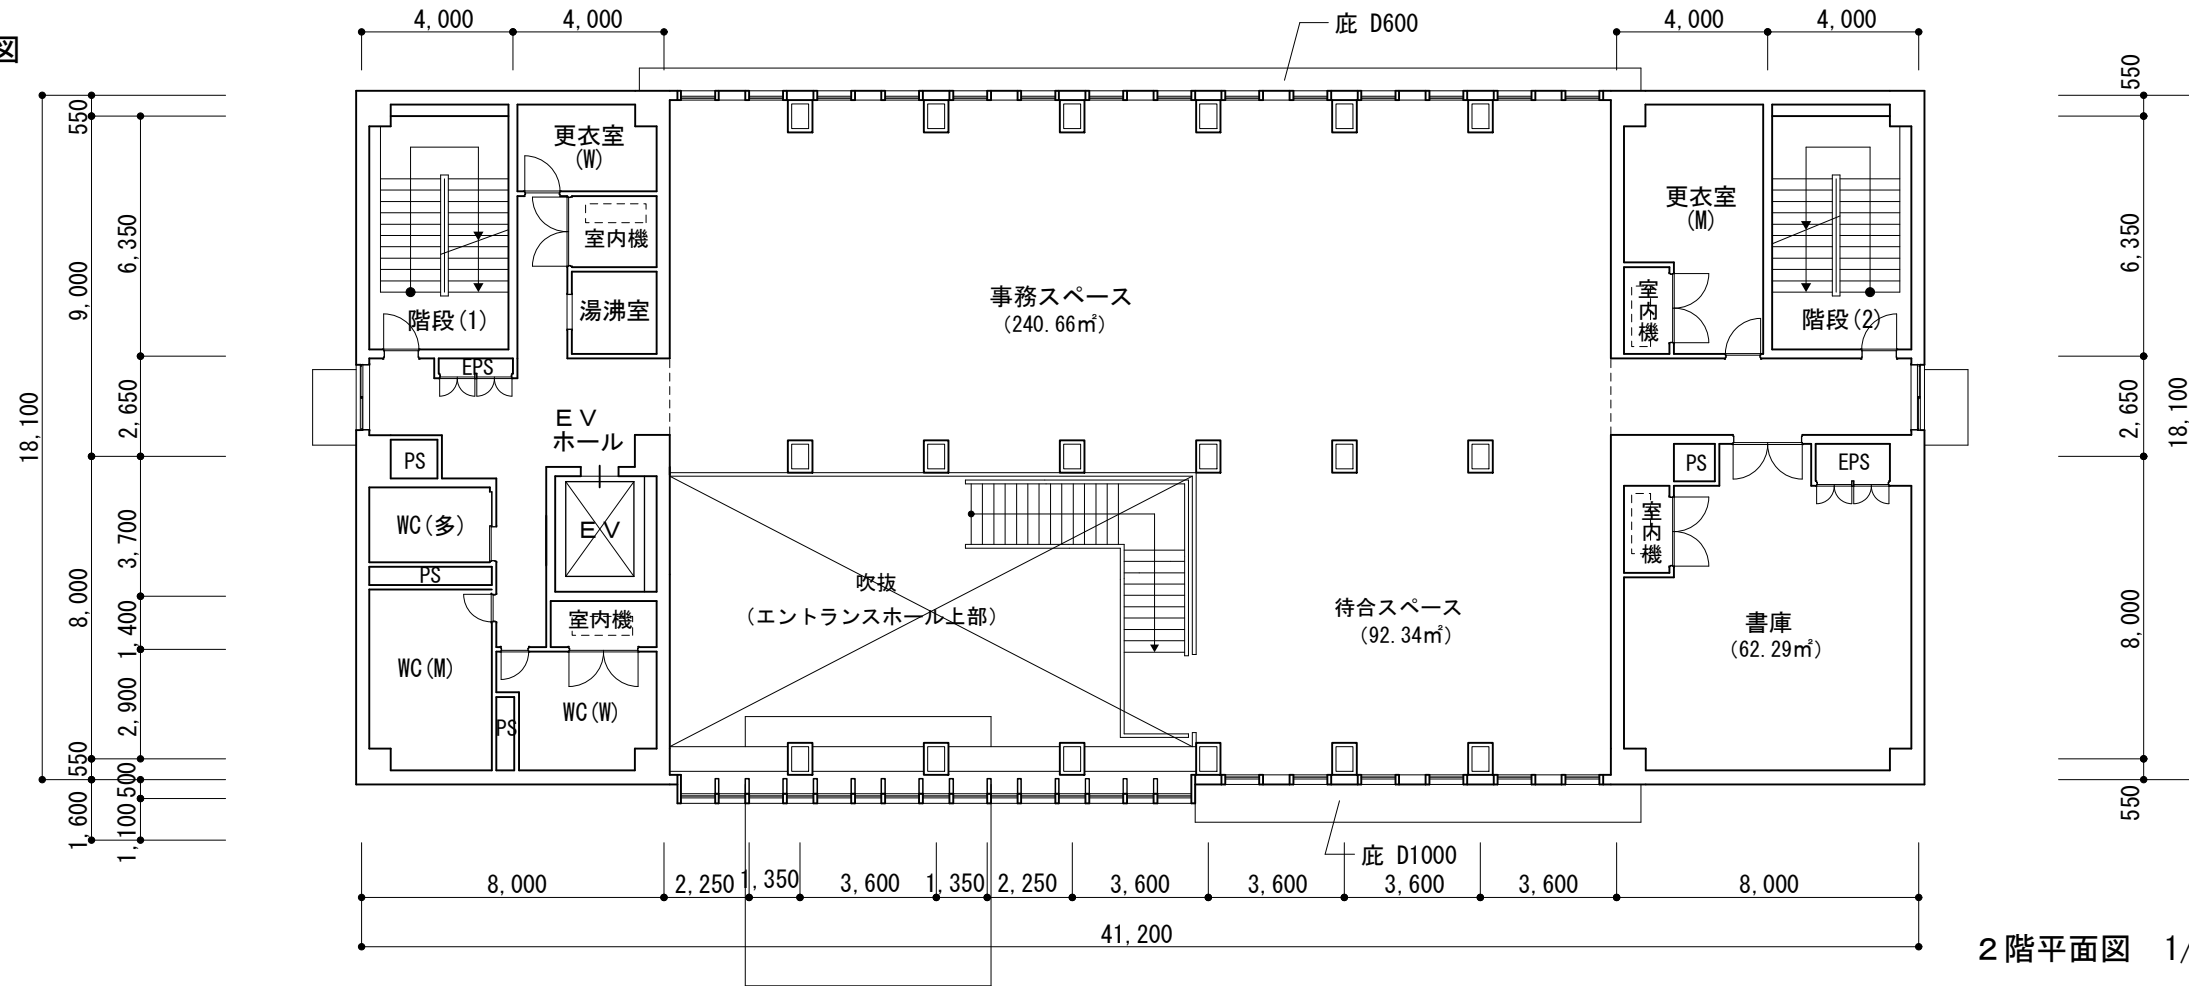


■タイプB 3～4階平面図

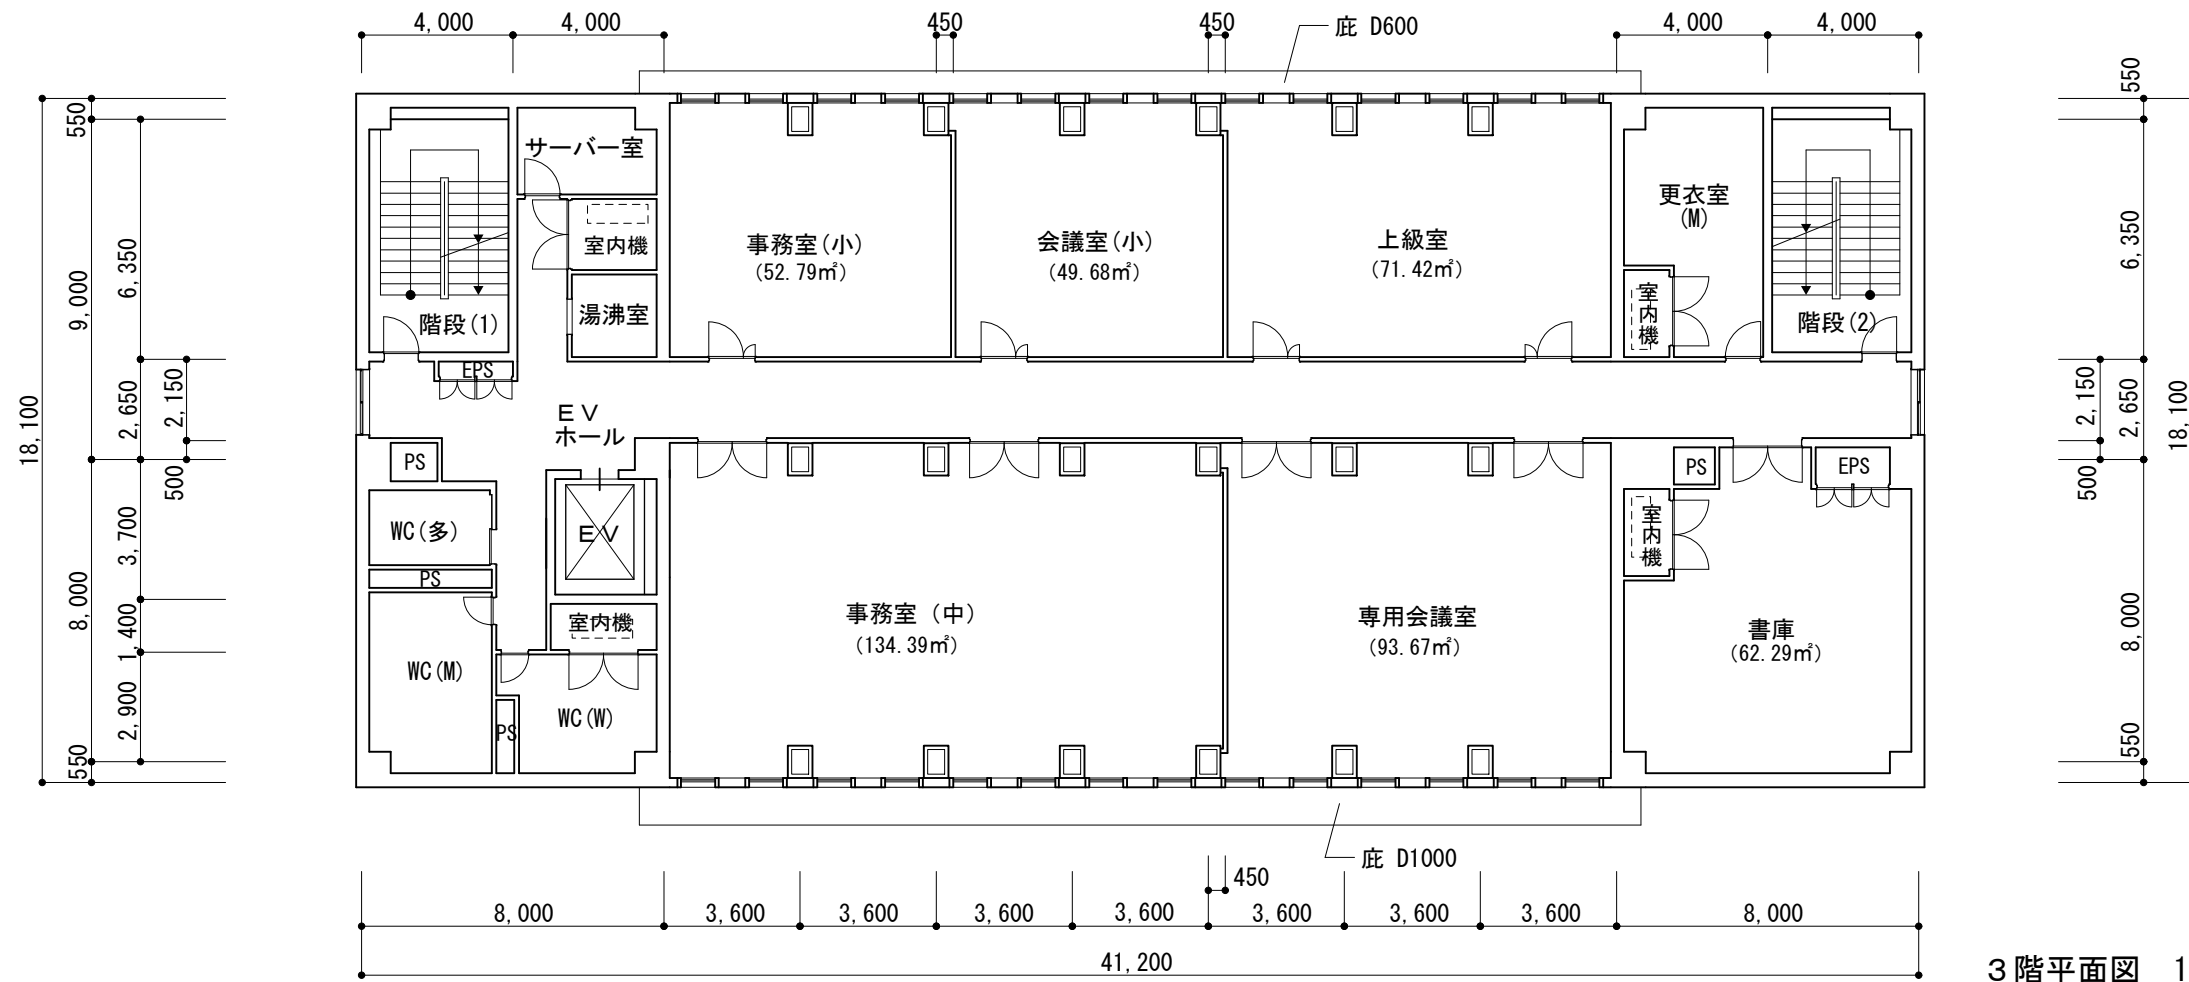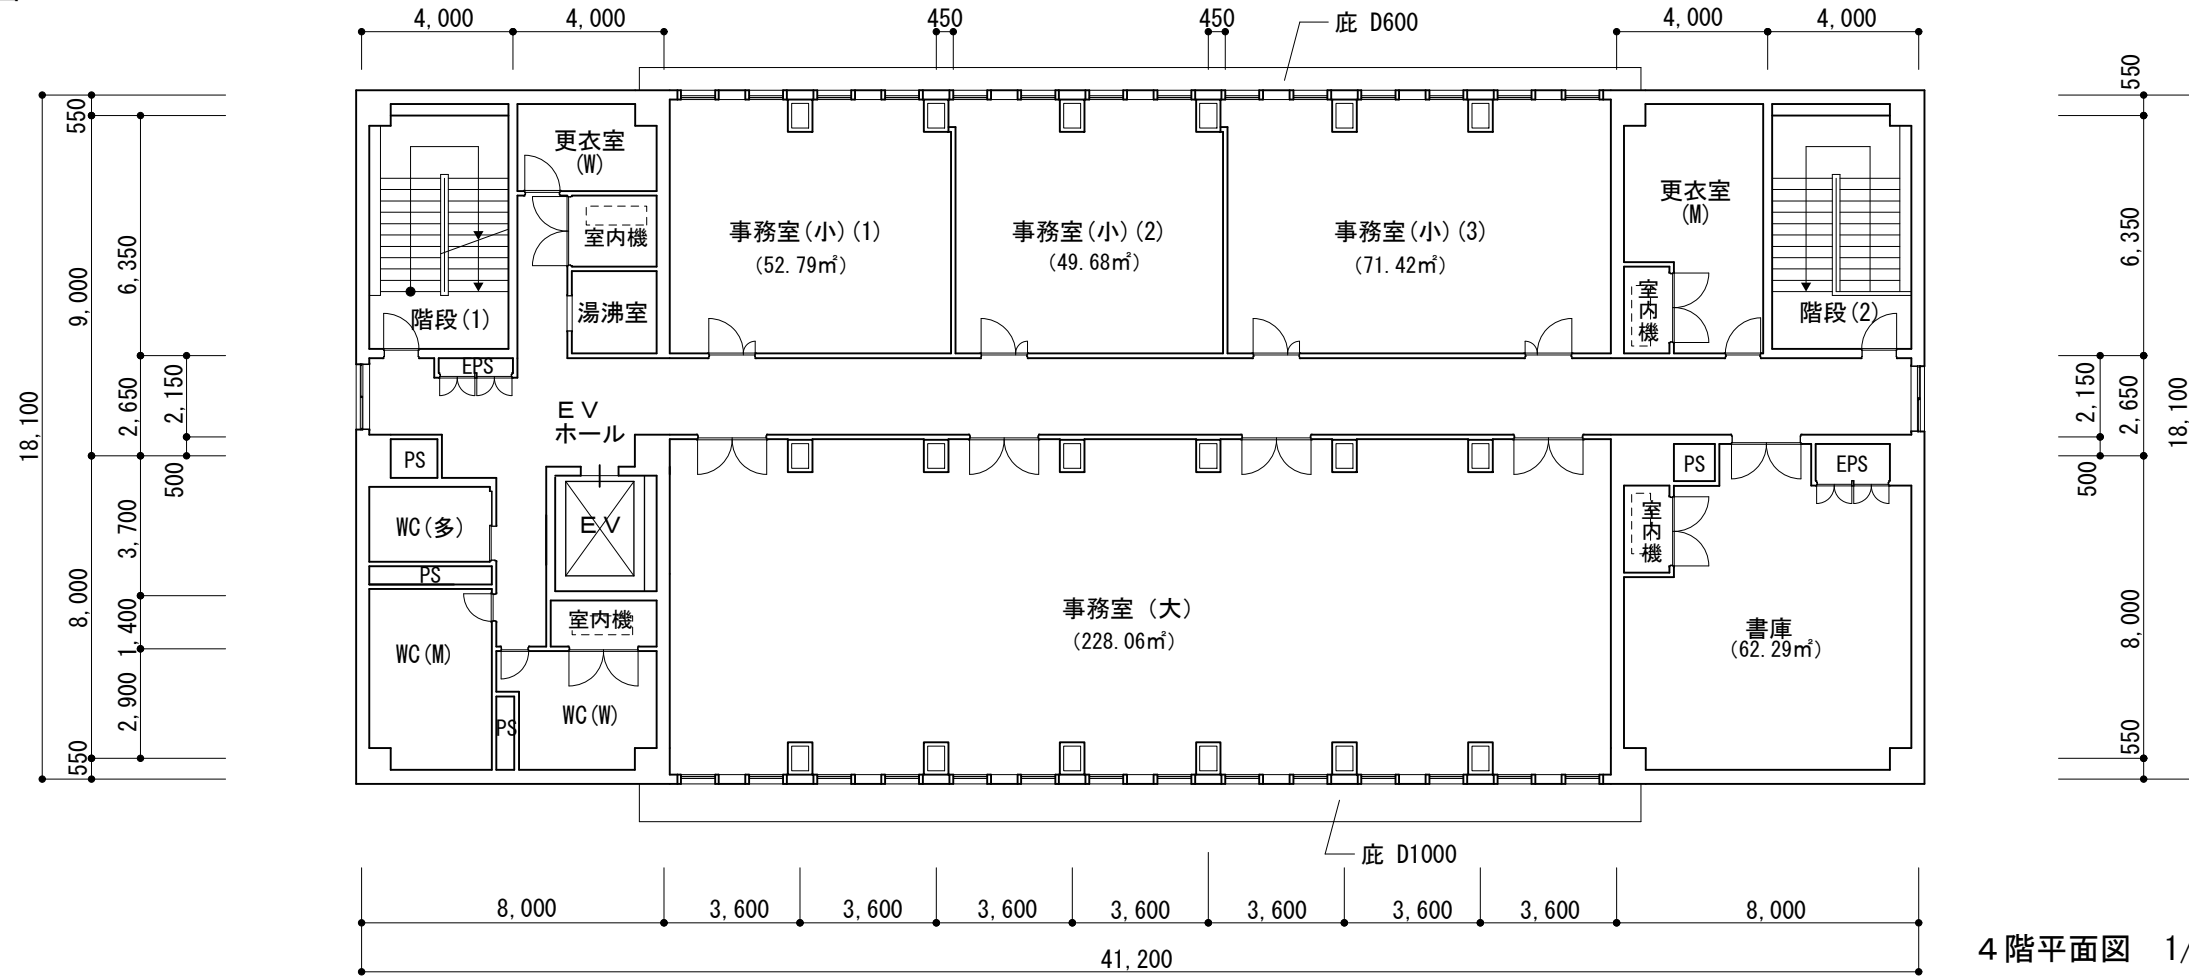


■タイプB 立面図

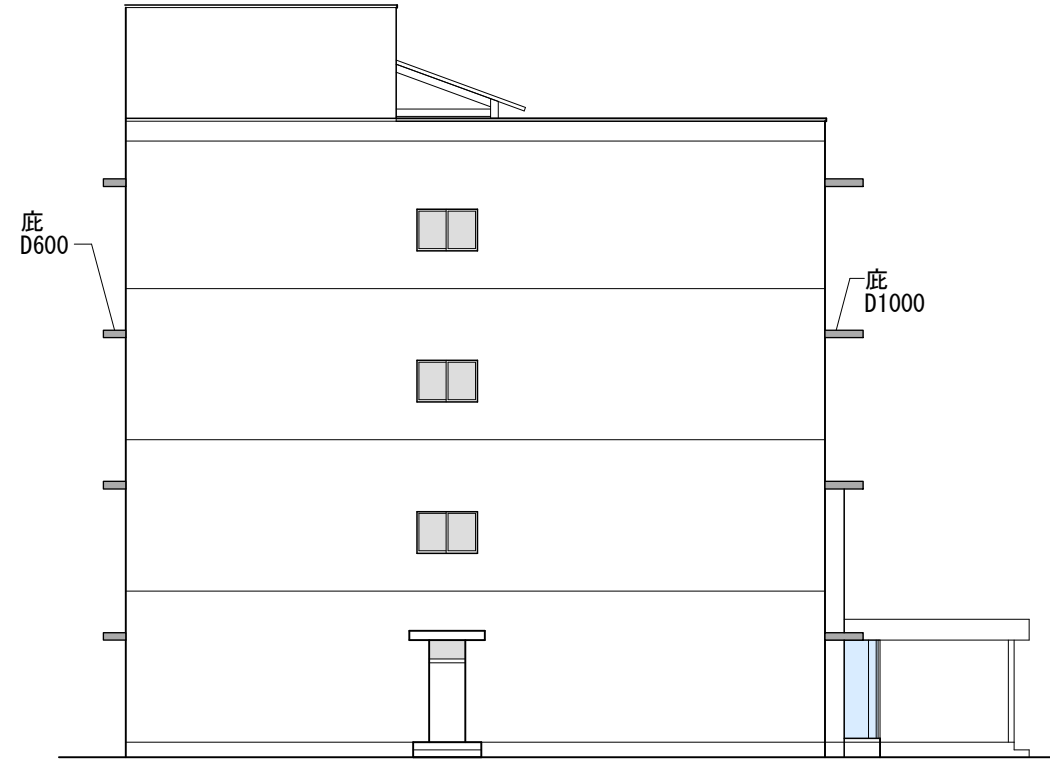


西側 立面図 1/200

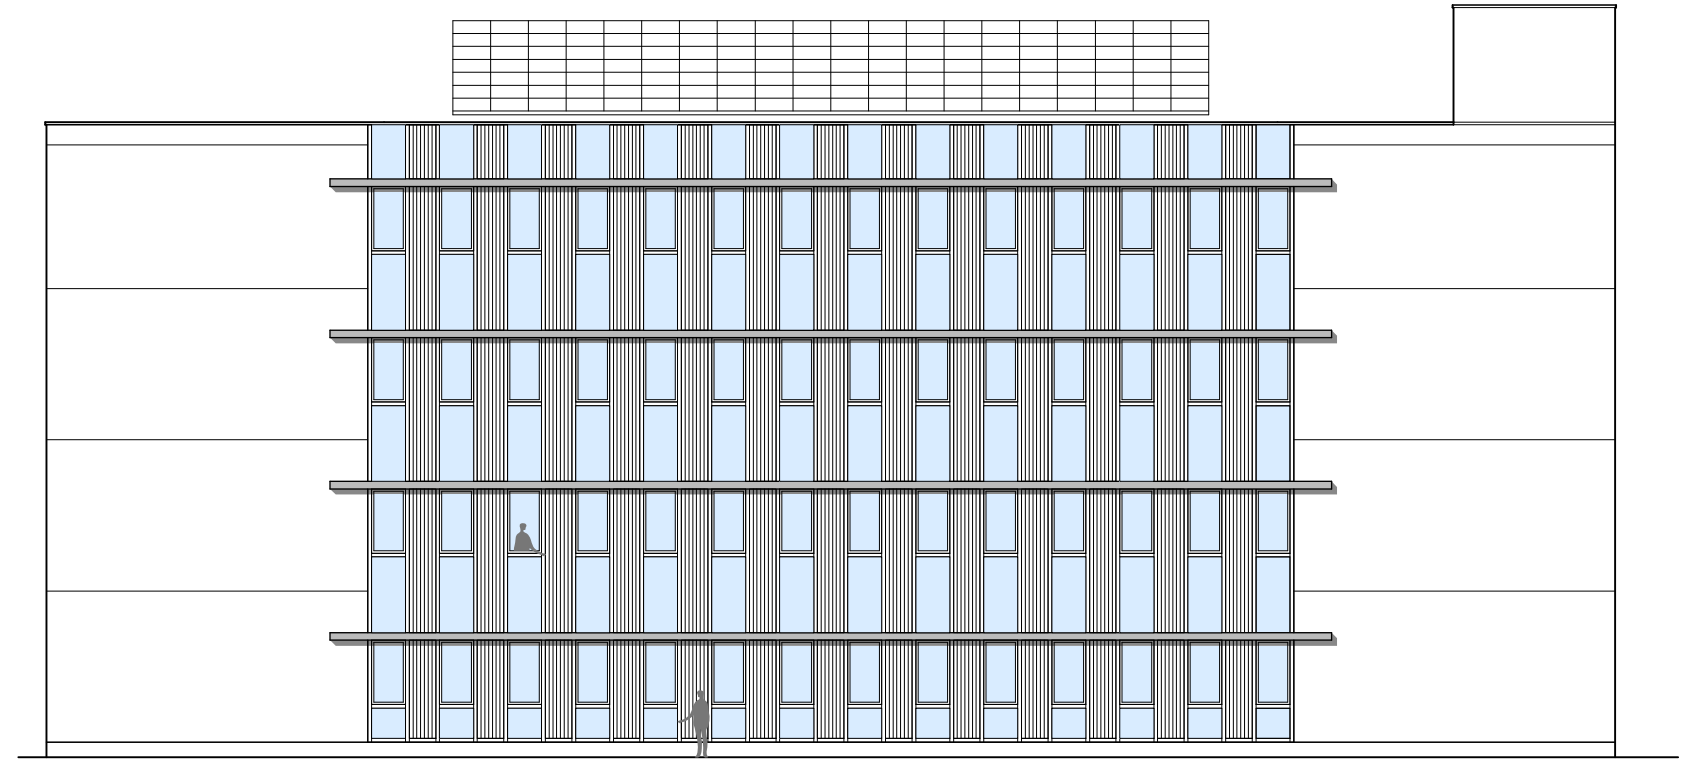

北側 立面図 1/200

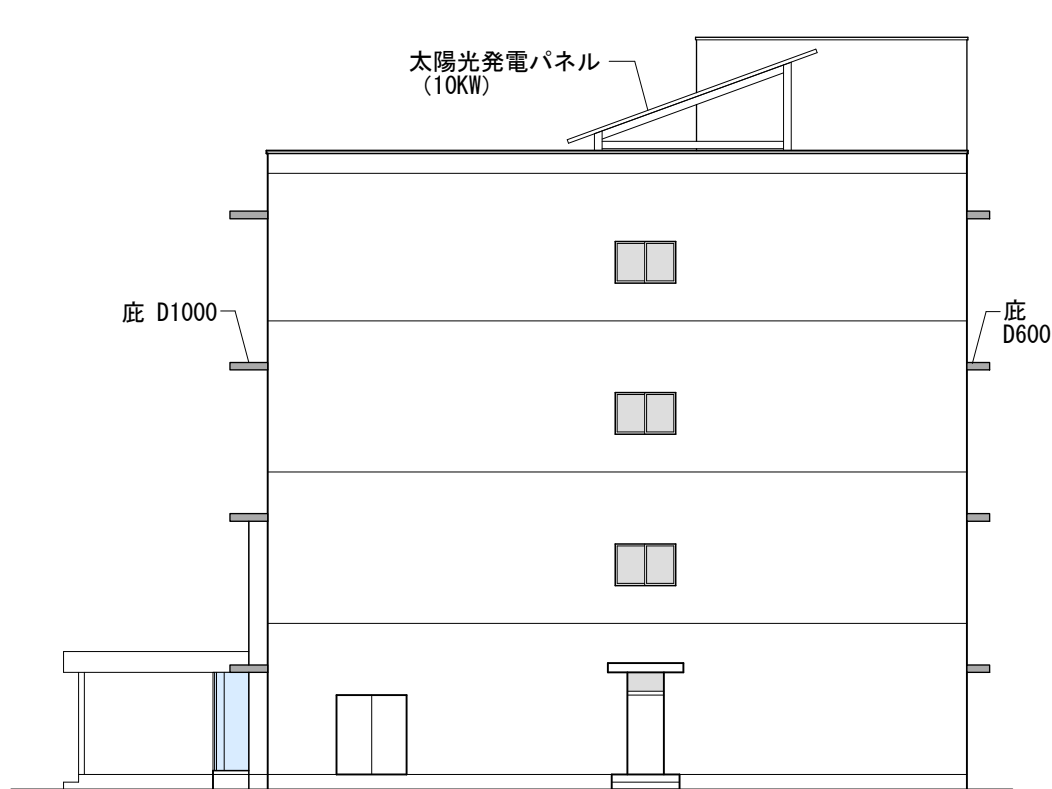


東側 立面図 1/200

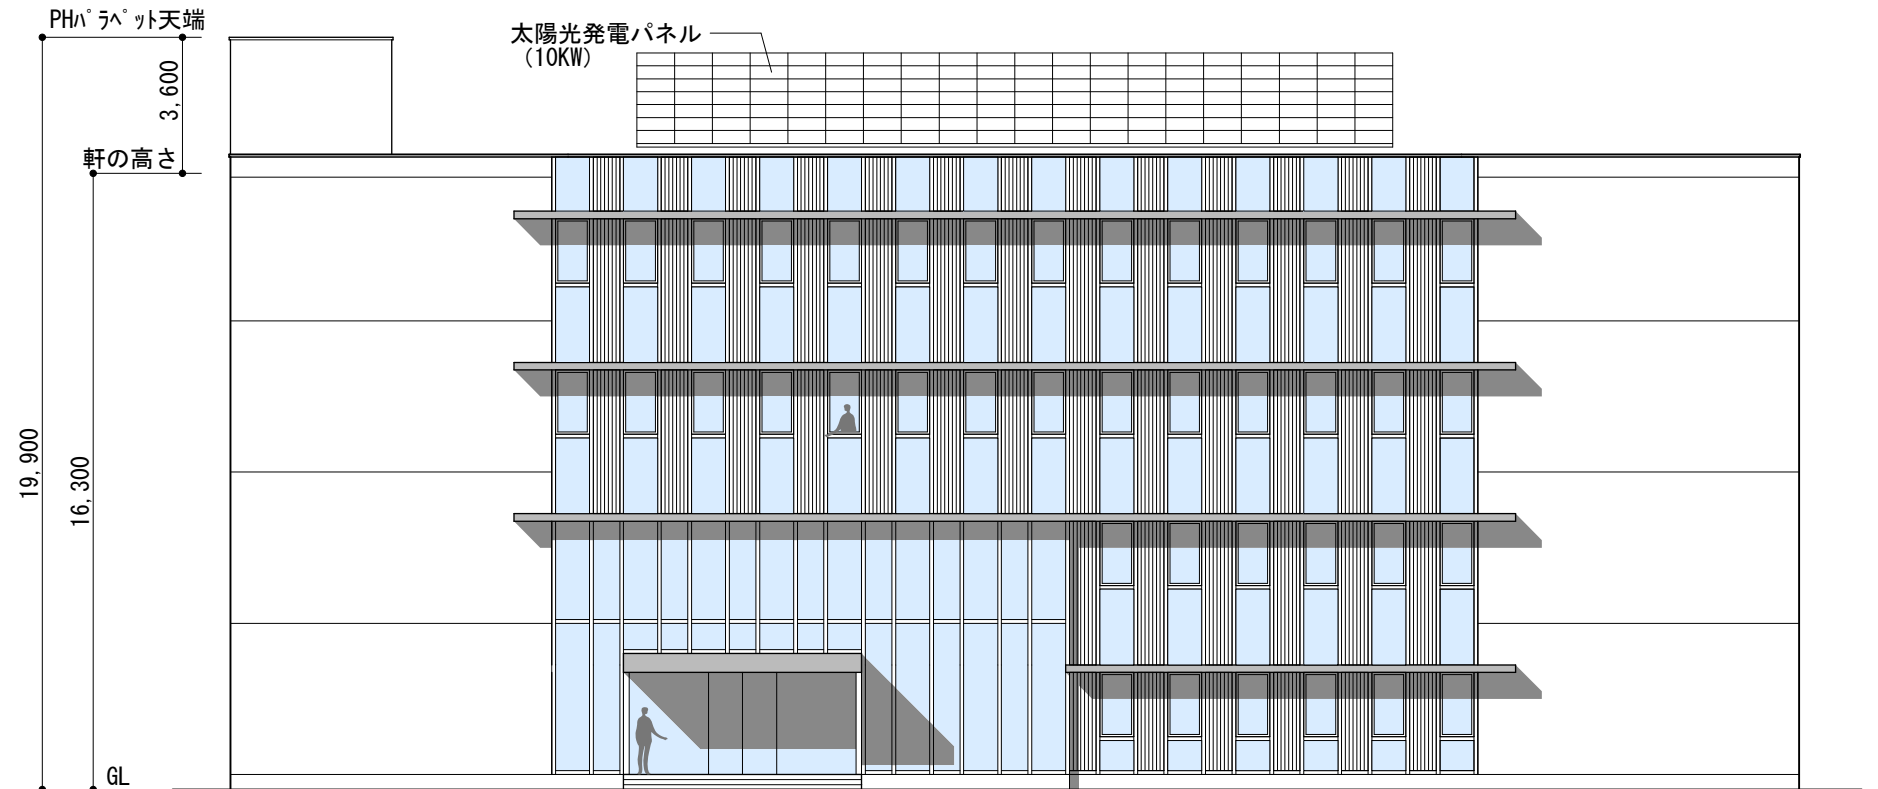


南側 立面図 1/200

■タイプB 断面図

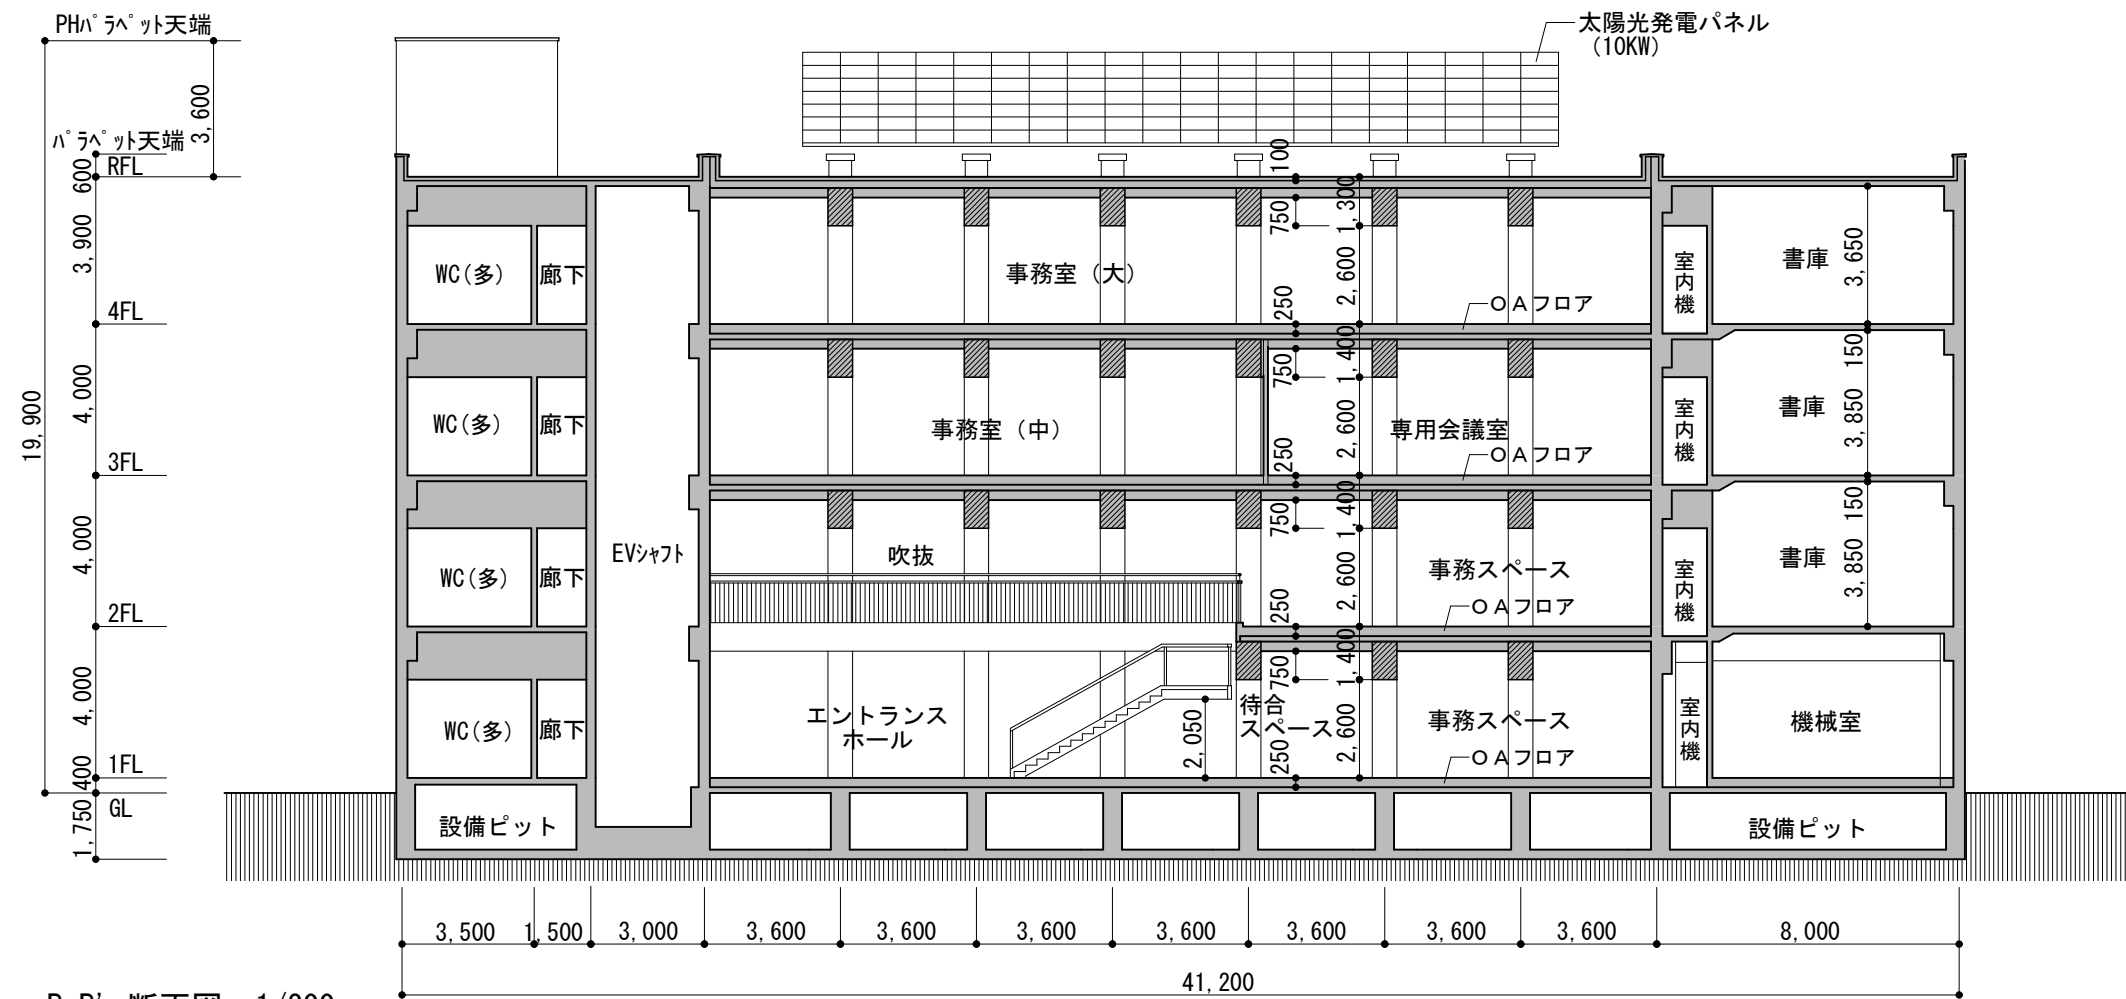

B-B' 断面図 1/200

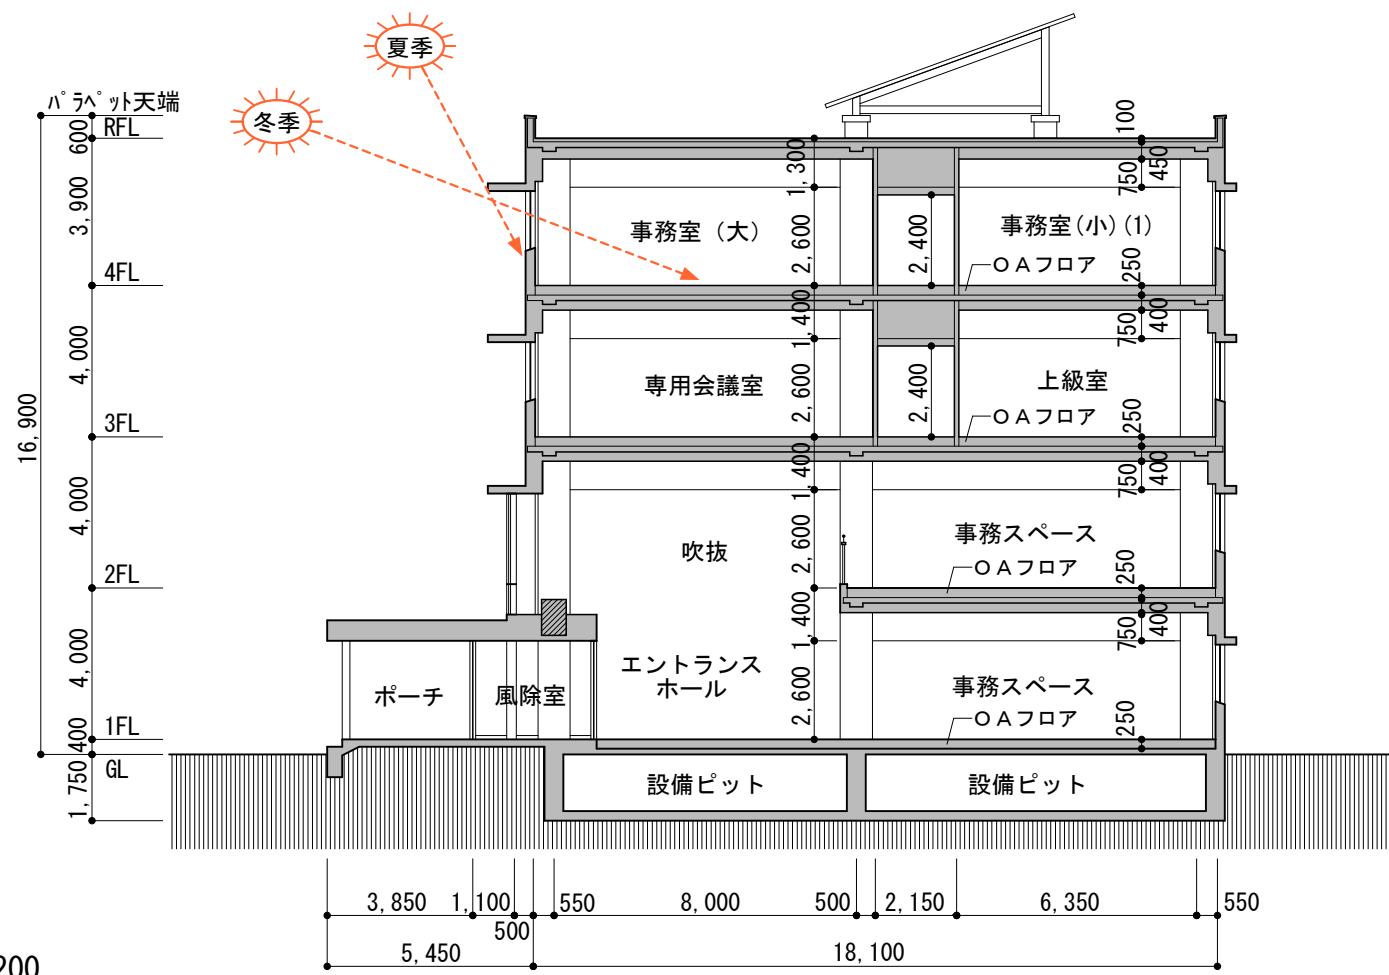

A-A' 断面図 1/200