

費用対効果分析に係る資料
(九頭竜川上流ダム再生事業)

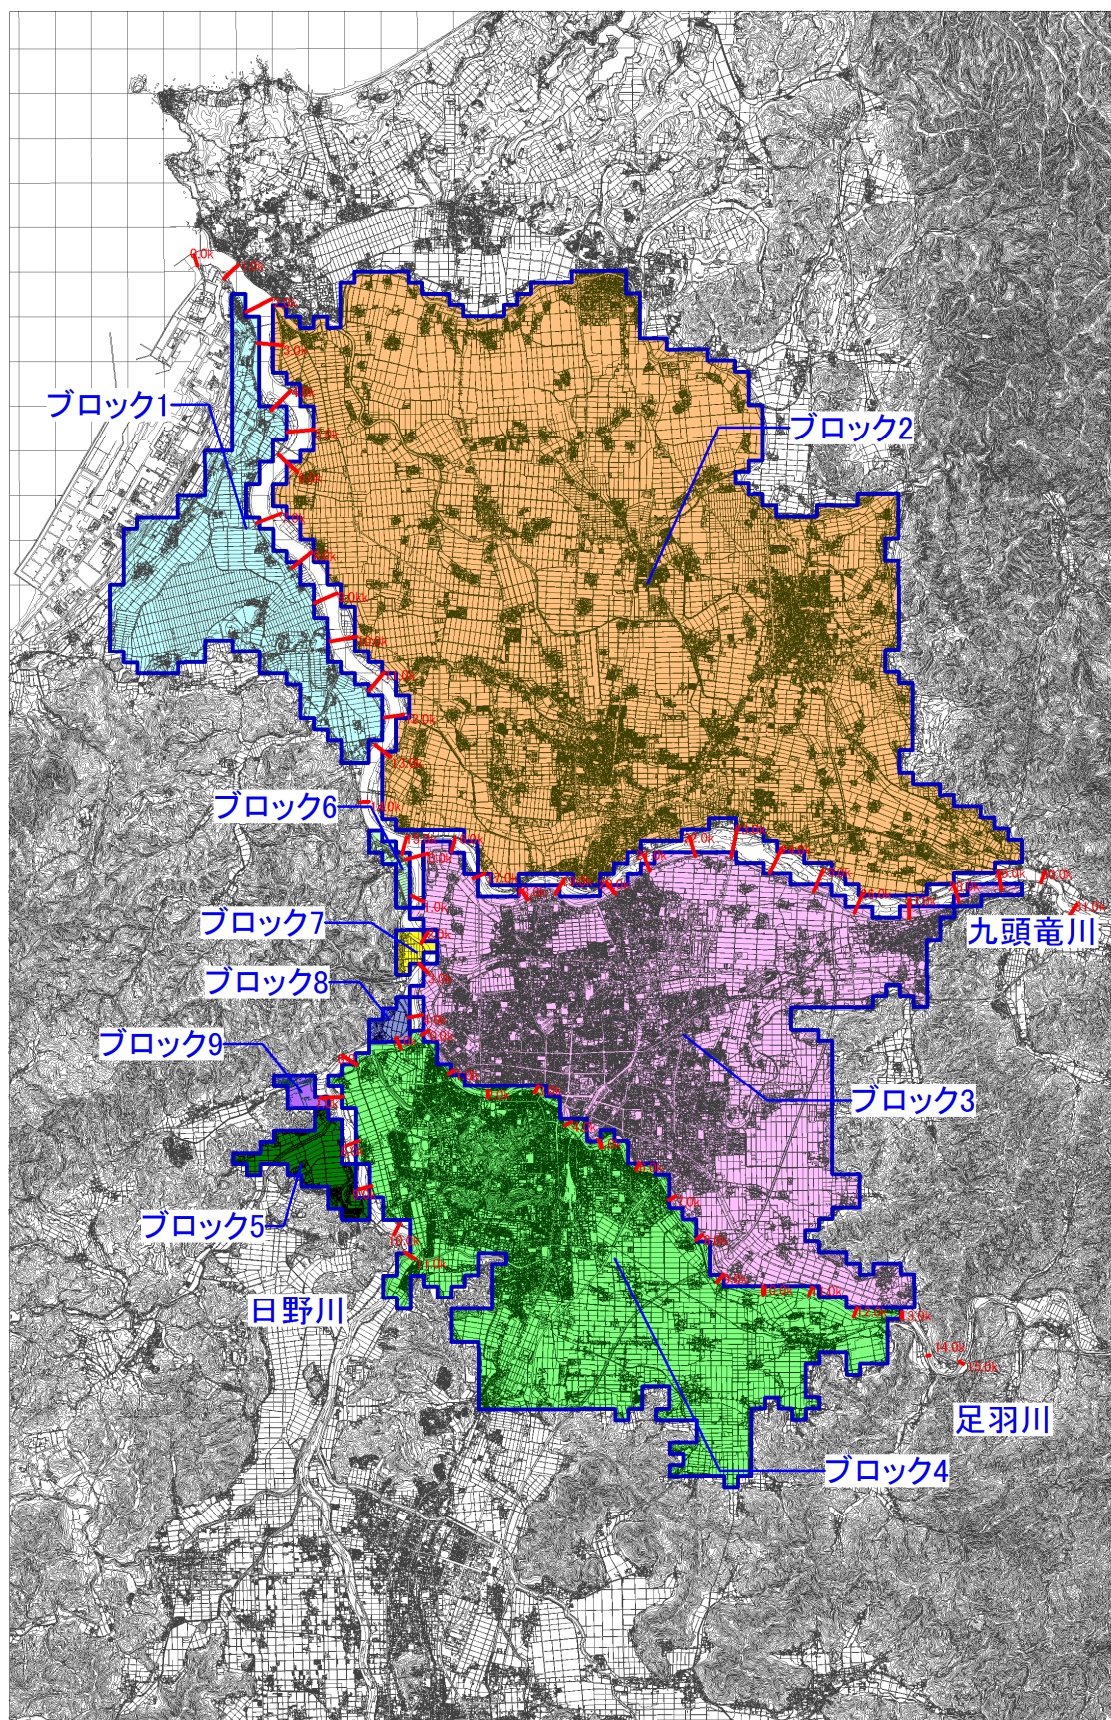


図 はん濫ブロック

様式－2 資産データ 水系名：九頭竜川水系 河川名：九頭竜川・日野川・足羽川 国勢調査年：平成27年 経済センサス調査年：平成26年

氾濫 ブロッ ク	ブロッ ク 面積 (ha)	一般資産等基礎数量							一般資産被害額（百万円）							農作物被害額（百万円）			一般資産 額等合計	備考
		人口 (人)	世帯数 (世帯)	従業者 数 (産業分類別 に算出) (世帯)	農漁家 数 (世帯)	延床面 積 (ha)	水田面 積 (ha)	畑面積 (ha)	家屋	家庭用 品	事業所資産		農漁家資産		小計	水稻	畑作物	小計		
											償却	在庫	償却	在庫						
ブロック1	1,780	5,207	1,403	2,683	188	31	916	256	70,509	18,451	6,746	3,359	351	134	99,550	980	444	1,424	100,974	
ブロック2	12,372	94,960	31,646	40,360	1,208	829	7,887	58	1,859,779	416,127	131,987	88,032	2,261	862	2,499,048	8,439	101	8,540	2,507,588	
ブロック3	5,763	136,937	55,750	104,769	631	1,241	1,936	20	2,782,618	733,050	356,078	157,863	1,181	450	4,031,240	2,072	35	2,107	4,033,347	
ブロック4	4,712	64,605	23,519	32,312	430	499	2,015	6	1,118,161	309,259	91,198	55,634	806	307	1,575,365	2,156	11	2,167	1,577,532	
ブロック5	254	2,384	799	292	32	20	101	0	44,186	10,511	736	539	60	23	56,055	108	0	108	56,163	
ブロック6	59	492	126	238	3	3	5	0	5,894	1,657	766	129	5	2	8,453	6	0	6	8,459	
ブロック7	52	37	10	8	0	0	14	0	882	125	24	26	0	0	1,057	15	0	15	1,072	
ブロック8	59	321	108	146	10	1	16	7	1,763	1,424	241	162	19	7	3,616	17	13	30	3,646	
ブロック9	52	87	20	14	2	1	12	0	1,133	261	43	40	3	1	1,481	13	0	13	1,494	
合計	25,103	305,030	113,381	180,822	2,504	2,625	12,902	347	5,884,925	1,490,865	587,819	305,784	4,686	1,786	8,275,865	13,806	604	14,410	8,290,275	

[illegible][illegible]

[illegible][illegible]

様式－３		被害額（事業実施前）						水系名：九頭竜川水系				河川名：九頭竜川・日野川・足羽川				流量規模：1/50			（単位：百万円）		
氾濫 ブロック	一般資産被害額							農作物被害額			公共土木 施設等被 害額	営業停 止損失	家屋における 応急対策費用			事業所にお ける応 急対策費 用	その他の 間接被害	小計	合計	備考	
	家屋	家庭用 品	事業所資産		農漁家資産		小計	水稻	畑作物	小計			清掃労 働対価	代替活 動等	小計						
			償却	在庫	償却	在庫															
ブロック1	9,801	3,065	725	449	47	27	14,114	341	63	404	23,909	195	127	139	266	185	0	646	39,073		
ブロック2	24,603	8,712	6,359	3,090	98	53	42,915	1,265	27	1,292	72,698	1,609	409	648	1,057	579	0	3,245	120,150		
ブロック3	0	0	0	0	0	0	0	0	0	0	0	0	0	0	0	0	0	0	0		
ブロック4	0	0	0	0	0	0	0	0	0	0	0	0	0	0	0	0	0	0	0		
ブロック5	0	0	0	0	0	0	0	0	0	0	0	0	0	0	0	0	0	0	0		
ブロック6	1,913	707	565	58	2	1	3,246	3	0	3	5,499	129	33	25	58	59	0	246	8,994		
ブロック7	0	0	0	0	0	0	0	0	0	0	0	0	0	0	0	0	0	0	0		
ブロック8	0	0	0	0	0	0	0	0	0	0	0	0	0	0	0	0	0	0	0		
ブロック9	0	0	0	0	0	0	0	0	0	0	0	0	0	0	0	0	0	0	0		
合計	36,317	12,484	7,649	3,597	147	81	60,275	1,609	90	1,699	102,106	1,933	569	812	1,381	823	0	4,137	168,217		

様式－３			被害額（事業実施前）					水系名：九頭竜川水系				河川名：九頭竜川・日野川・足羽川				流量規模：1/80			(単位：百万円)		
氾 濫 ブ ロ ッ ク	一般資産被害額							農作物被害額			公 共 土 木 施 設 等 被 害 額	営 業 停 止 損 失	家屋における 応急対策費用			事 業 所 に お け る 応 急 対 策 費 用	そ の 他 の 間 接 被 害	小 計	合 計	備 考	
	家 屋	家 庭 用 品	事業所資産		農漁家資産		小 計	水 稲	畑 作 物	小 計			清 掃 労 働 対 価	代 替 活 動 等	小 計						
			償 却	在 庫	償 却	在 庫															
ブロック1	14,990	4,905	999	673	75	38	21,680	363	70	433	36,726	279	193	178	371	281	0	931	59,770		
ブロック2	34,718	13,180	8,538	4,162	135	77	60,810	1,502	31	1,533	103,012	2,181	578	856	1,434	851	0	4,466	169,821		
ブロック3	0	0	0	0	0	0	0	0	0	0	0	0	0	0	0	0	0	0	0		
ブロック4	0	0	0	0	0	0	0	0	0	0	0	0	0	0	0	0	0	0	0		
ブロック5	1,341	239	39	15	1	1	1,636	18	0	18	2,771	24	22	42	64	16	0	104	4,529		
ブロック6	2,286	782	578	63	2	1	3,712	3	0	3	6,288	167	38	27	65	61	0	293	10,296		
ブロック7	0	0	0	0	0	0	0	0	0	0	0	0	0	0	0	0	0	0	0		
ブロック8	0	0	0	0	0	0	0	0	0	0	0	0	0	0	0	0	0	0	0		
ブロック9	0	0	0	0	0	0	0	0	0	0	0	0	0	0	0	0	0	0	0		
合計	53,335	19,106	10,154	4,913	213	117	87,838	1,886	101	1,987	148,797	2,651	831	1,103	1,934	1,209	0	5,794	244,416		

様式ー3		被害額（事業実施前）						水系名：九頭竜川水系				河川名：九頭竜川・日野川・足羽川				流量規模：1/100		(単位：百万円)			
氾濫 ブロック	一般資産被害額							農作物被害額			公共土木 施設等被害額	営業停 止損失	家屋における 応急対策費用			事業所における 応急対策費用	その他の 間接被害	小計	合計	備考	
	家屋	家庭用品	事業所資産		農漁家資産		小計	水稻	畑作物	小計			清掃労働対価	代替活動等	小計						
			償却	在庫	償却	在庫															
ブロック1	17,032	5,526	1,091	755	85	41	24,530	368	71	439	41,554	313	216	189	405	327	0	1,045	67,568		
ブロック2	39,783	15,094	9,821	4,793	143	82	69,716	1,611	34	1,645	118,099	2,479	667	958	1,625	983	0	5,087	194,547		
ブロック3	69,613	25,642	9,932	2,921	40	22	108,170	107	2	109	183,240	4,880	1,421	2,319	3,740	2,234	0	10,854	302,373		
ブロック4	0	0	0	0	0	0	0	0	0	0	0	0	0	0	0	0	0	0	0		
ブロック5	2,201	614	64	24	5	2	2,910	26	0	26	4,930	33	35	63	98	25	0	156	8,022		
ブロック6	2,729	849	594	70	2	1	4,245	3	0	3	7,191	175	43	29	72	64	0	311	11,750		
ブロック7	0	0	0	0	0	0	0	5	0	5	0	0	0	0	0	0	0	0	5		
ブロック8	464	849	171	98	5	2	1,589	8	7	15	2,692	92	34	24	58	68	0	218	4,514		
ブロック9	0	0	0	0	0	0	0	0	0	0	0	0	0	0	0	0	0	0	0		
合計	131,822	48,574	21,673	8,661	280	150	211,160	2,128	114	2,242	357,706	7,972	2,416	3,582	5,998	3,701	0	17,671	588,779		

様式ー3			被害額（事業実施前）						水系名：九頭竜川水系				河川名：九頭竜川・日野川・足羽川				流量規模：1/150		(単位：百万円)			
氾濫 ブロック	一般資産被害額							農作物被害額			公共土木 施設等被 害額	営業停 止損失	家屋における 応急対策費用			事業所における 応急対策費用	その他の 間接被害	小計	合計	備考		
	家屋	家庭用品	事業所資産		農漁家資産		小計	水稻	畑作物	小計			清掃労働 対価	代替活動等	小計							
			償却	在庫	償却	在庫																
ブロック1	21,473	6,692	1,373	911	101	48	30,598	388	82	470	51,833	471	271	220	491	406	0	1,368	84,269			
ブロック2	67,902	15,057	10,893	4,199	51	27	98,129	1,272	21	1,293	166,231	4,790	1,140	2,023	3,163	1,459	0	9,412	275,065			
ブロック3	129,926	41,452	23,629	8,424	45	24	203,500	136	2	138	344,729	10,317	2,432	3,741	6,173	4,463	0	20,953	569,320			
ブロック4	43,760	18,528	5,203	1,803	25	14	69,333	148	3	151	117,450	1,943	904	1,328	2,232	1,079	0	5,254	192,188			
ブロック5	20,398	5,291	370	228	30	14	26,331	44	0	44	44,605	184	255	179	434	204	0	822	71,802			
ブロック6	3,005	961	598	75	3	1	4,643	3	0	3	7,865	178	46	30	76	70	0	324	12,835			
ブロック7	0	0	0	0	0	0	0	5	0	5	0	0	0	0	0	0	0	0	5			
ブロック8	491	858	172	100	5	2	1,628	8	7	15	2,758	97	35	24	59	68	0	224	4,625			
ブロック9	0	0	0	0	0	0	0	0	0	0	0	0	0	0	0	0	0	0	0			
合計	286,955	88,839	42,238	15,740	260	130	434,162	2,004	115	2,119	735,471	17,980	5,083	7,545	12,628	7,749	0	38,357	1,210,109			

[illegible][illegible]

[illegible][illegible]

[illegible][illegible]

様式－３		被害額（事業実施後）						水系名：九頭竜川水系				河川名：九頭竜川・日野川・足羽川				流量規模：1/100			(単位：百万円)		
氾濫 ブロック	一般資産被害額							農作物被害額			公共土木 施設等被 害額	営業停 止損失	家屋における 応急対策費用			事業所における 応急対策費 用	その他の 間接被害	小計	合計	備考	
	家屋	家庭用 品	事業所資産		農漁家資産		小計	水稻	畑作物	小計			清掃労 働対価	代替活 動等	小計						
			償却	在庫	償却	在庫															
ブロック1	13,407	4,291	915	592	67	34	19,306	358	69	427	32,704	251	172	168	340	248	0	839	53,276		
ブロック2	31,311	11,539	7,929	3,852	123	69	54,823	1,451	29	1,480	92,870	2,052	518	789	1,307	763	0	4,122	153,295		
ブロック3	64,549	23,365	8,482	2,564	37	20	99,017	103	2	105	167,735	4,358	1,305	2,148	3,453	1,960	0	9,771	276,628		
ブロック4	0	0	0	0	0	0	0	0	0	0	0	0	0	0	0	0	0	0	0		
ブロック5	2,169	550	62	23	4	2	2,810	24	0	24	4,760	32	33	60	93	24	0	149	7,743		
ブロック6	2,094	767	572	62	2	1	3,498	3	0	3	5,926	153	36	27	63	60	0	276	9,703		
ブロック7	0	0	0	0	0	0	0	0	0	0	0	0	0	0	0	0	0	0	0		
ブロック8	282	529	145	70	3	1	1,030	8	7	15	1,745	62	23	21	44	44	0	150	2,940		
ブロック9	0	0	0	0	0	0	0	0	0	0	0	0	0	0	0	0	0	0	0		
合計	113,812	41,041	18,105	7,163	236	127	180,484	1,947	107	2,054	305,740	6,908	2,087	3,213	5,300	3,099	0	15,307	503,585		

様式－３		被害額（事業実施後）						水系名：九頭竜川水系				河川名：九頭竜川・日野川・足羽川				流量規模：1/150			(単位：百万円)			
氾 濫 ブ ロ ッ ク	一般資産被害額							農作物被害額			公 共 土 木 施 設 等 被 害 額	営 業 停 止 損 失	家屋における 応急対策費用			事 業 所 に お け る 応 急 対 策 費 用	そ の 他 の 間 接 被 害	小 計	合 計	備 考		
	家 屋	家 庭 用 品	事業所資産		農漁家資産		小 計	水 稲	畑 作 物	小 計			清 掃 労 働 対 価	代 替 活 動 等	小 計							
			償 却	在 庫	償 却	在 庫																
ブロック1	17,631	5,744	1,144	785	86	42	25,432	371	71	442	43,082	329	226	195	421	348	0	1,098	70,054			
ブロック2	40,646	15,404	9,929	4,851	145	84	71,059	1,646	35	1,681	120,374	2,528	686	986	1,672	1,009	0	5,209	198,323			
ブロック3	97,213	37,859	13,823	4,282	52	30	153,259	120	2	122	259,621	6,271	1,948	2,920	4,868	3,152	0	14,291	427,293			
ブロック4	36,487	14,903	4,687	1,648	23	13	57,761	130	4	134	97,847	1,696	728	1,071	1,799	947	0	4,442	160,184			
ブロック5	18,385	4,801	330	200	26	12	23,754	44	0	44	40,239	167	236	173	409	184	0	760	64,797			
ブロック6	2,437	831	585	68	2	1	3,924	3	0	3	6,647	169	41	28	69	64	0	302	10,876			
ブロック7	0	0	0	0	0	0	0	5	0	5	0	0	0	0	0	0	0	0	5			
ブロック8	491	858	172	100	5	2	1,628	8	7	15	2,758	97	35	24	59	68	0	224	4,625			
ブロック9	0	0	0	0	0	0	0	0	0	0	0	0	0	0	0	0	0	0	0			
合計	213,290	80,400	30,670	11,934	339	184	336,817	2,327	119	2,446	570,568	11,257	3,900	5,397	9,297	5,772	0	26,326	936,157			

様式－４

年平均被害軽減期待額

水系名：九頭竜川水系

河川名：九頭竜川・日野川・足羽川

対象河道：令和1年

単位：百万円

流量規模	超過確率	被害額			区間平均被害額 ④	区間確率 ⑤	年平均被害額 ④×⑤	年平均被害額の累計 =年平均被害軽減期待額	備考
		事業を実施しない場合 ①	事業を実施した場合 ②	軽減額 ③＝①－②					
1/5	0.20000	0	0	0	—	—	—	0	
1/10	0.10000	0	0	0	0	0.10000	0	0	
1/20	0.05000	0	0	0	0	0.05000	0	0	
1/30	0.03333	0	0	0	0	0.01667	0	0	
1/50	0.02000	168,217	0	168,217	84,109	0.01333	1,121	1,121	
1/80	0.01250	244,416	0	244,416	206,317	0.00750	1,547	2,668	
1/100	0.01000	588,779	503,585	85,194	164,805	0.00250	412	3,080	
1/150	0.00667	1,210,109	936,157	273,952	179,573	0.00333	598	3,678	

様式－5

費用対便益（全体事業）

水系名：九頭竜川水系 河川名：九頭竜川・日野川・足羽川

単位：百万円

年次	年度	t	割引率 4%	デフ レー ター	便 益 (B)				費 用 (C)						費用便益比 B／C	純現在価値 B－C
					便益		残存価値 ②	計 ①＋②	建設費③		維持管理費④		計③＋④			
					便益	現在価値 ①			費用	現在価値	費用	現在価値	費用	現在価値		
基準	R 1	0	1.000	1.000												
整備期間 (R 2 ～ R 14 年)	R 2	1	0.962	1.000					133	128				133	128	
	R 3	2	0.925	1.000					103	95				103	95	
	R 4	3	0.889	1.000					103	92				103	92	
	R 5	4	0.855	1.000					113	97				113	97	
	R 6	5	0.822	1.000					51	42				51	42	
	R 7	6	0.790	1.000					111	88				111	88	
	R 8	7	0.760	1.000					111	84				111	84	
	R 9	8	0.731	1.000					1,942	1,420				1,942	1,420	
	R 10	9	0.703	1.000					5,975	4,200				5,975	4,200	
	R 11	10	0.676	1.000					5,975	4,039				5,975	4,039	
	R 12	11	0.650	1.000					5,975	3,884				5,975	3,884	
	R 13	12	0.625	1.000					7,525	4,703				7,525	4,703	
	R 14	13	0.601	1.000					1,146	689				1,146	689	
	施設完成後の 評価期間 (50 年)	R 15	14	0.577	1.000	3,678	2,122					91	53	91	53	
R 16		15	0.555	1.000	3,678	2,041					91	51	91	51		
R 17		16	0.534	1.000	3,678	1,964					91	49	91	49		
R 18		17	0.513	1.000	3,678	1,887					91	47	91	47		
R 19		18	0.494	1.000	3,678	1,817					91	45	91	45		
R 20		19	0.475	1.000	3,678	1,747					91	43	91	43		
R 21		20	0.456	1.000	3,678	1,677					91	41	91	41		
R 22		21	0.439	1.000	3,678	1,615					91	40	91	40		
R 23		22	0.422	1.000	3,678	1,552					91	38	91	38		
R 24		23	0.406	1.000	3,678	1,493					91	37	91	37		
R 25		24	0.390	1.000	3,678	1,434					91	35	91	35		
R 26		25	0.375	1.000	3,678	1,379					91	34	91	34		
R 27		26	0.361	1.000	3,678	1,328					91	33	91	33		
R 28		27	0.347	1.000	3,678	1,276					91	32	91	32		
R 29		28	0.333	1.000	3,678	1,225					91	30	91	30		
R 30		29	0.321	1.000	3,678	1,181					91	29	91	29		
R 31		30	0.308	1.000	3,678	1,133					91	28	91	28		
R 32		31	0.296	1.000	3,678	1,089					91	27	91	27		
R 33		32	0.285	1.000	3,678	1,048					91	26	91	26		
R 34		33	0.274	1.000	3,678	1,008					91	25	91	25		
R 35		34	0.264	1.000	3,678	971					91	24	91	24		
R 36		35	0.253	1.000	3,678	931					91	23	91	23		
R 37		36	0.244	1.000	3,678	897					91	22	91	22		
R 38		37	0.234	1.000	3,678	861					91	21	91	21		
R 39		38	0.225	1.000	3,678	828					91	20	91	20		
R 40		39	0.217	1.000	3,678	798					91	20	91	20		
R 41		40	0.208	1.000	3,678	765					91	19	91	19		
R 42		41	0.200	1.000	3,678	736					91	18	91	18		
R 43		42	0.193	1.000	3,678	710					91	18	91	18		
R 44		43	0.185	1.000	3,678	680					91	17	91	17		
R 45		44	0.178	1.000	3,678	655					91	16	91	16		
R 46		45	0.171	1.000	3,678	629					91	16	91	16		
R 47		46	0.165	1.000	3,678	607					91	15	91	15		
R 48		47	0.158	1.000	3,678	581					91	14	91	14		
R 49		48	0.152	1.000	3,678	559					91	14	91	14		
R 50		49	0.146	1.000	3,678	537					91	13	91	13		
R 51		50	0.141	1.000	3,678	519					91	13	91	13		
R 52		51	0.135	1.000	3,678	497					91	12	91	12		
R 53		52	0.130	1.000	3,678	478					91	12	91	12		
R 54		53	0.125	1.000	3,678	460					91	11	91	11		
R 55		54	0.120	1.000	3,678	441					91	11	91	11		
R 56		55	0.116	1.000	3,678	427					91	11	91	11		
R 57		56	0.111	1.000	3,678	408					91	10	91	10		
R 58		57	0.107	1.000	3,678	394					91	10	91	10		
R 59		58	0.103	1.000	3,678	379					91	9	91	9		
R 60		59	0.099	1.000	3,678	364					91	9	91	9		
R 61		60	0.095	1.000	3,678	349					91	9	91	9		
R 62		61	0.091	1.000	3,678	335					91	8	91	8		
R 63		62	0.088	1.000	3,678	324					91	8	91	8		
R 64		63	0.085	1.000	3,678	313					91	8	91	8		
合 計					183,900	47,449	888	48,337	29,263	19,561	4,550	1,174	33,813	20,735	2.3	27,602

様式－５					費用対便益（全体事業：事業費-10%）				水系名：九頭竜川水系 河川名：九頭竜川・日野川・足羽川						単位：百万円	
年次	年度	t	割引率 4%	デフ レー ター	便 益（B）				費 用（C）						費用便益比 B／C	純現在価値 B－C
					便益	現在価値 ①	残存価値 ②	計 ①＋②	建設費③		維持管理費④		計③＋④			
									費用	現在価値	費用	現在価値	費用	現在価値		
基準	R 1	0	1.000	1.000												
整備期間 （R 2 ～ R 1 4 年）	R 2	1	0.962	1.000					120	115				120	115	
	R 3	2	0.925	1.000					93	86				93	86	
	R 4	3	0.889	1.000					93	83				93	83	
	R 5	4	0.855	1.000					102	87				102	87	
	R 6	5	0.822	1.000					46	38				46	38	
	R 7	6	0.790	1.000					100	79				100	79	
	R 8	7	0.760	1.000					100	76				100	76	
	R 9	8	0.731	1.000					1,748	1,278				1,748	1,278	
	R 10	9	0.703	1.000					5,378	3,781				5,378	3,781	
	R 11	10	0.676	1.000					5,378	3,636				5,378	3,636	
	R 12	11	0.650	1.000					5,378	3,496				5,378	3,496	
	R 13	12	0.625	1.000					6,773	4,233				6,773	4,233	
	R 14	13	0.601	1.000					1,031	620				1,031	620	
	施設完成後の 評価期間（50年）	R 15	14	0.577	1.000	3,678	2,122					91	53	91	53	
R 16		15	0.555	1.000	3,678	2,041					91	51	91	51		
R 17		16	0.534	1.000	3,678	1,964					91	49	91	49		
R 18		17	0.513	1.000	3,678	1,887					91	47	91	47		
R 19		18	0.494	1.000	3,678	1,817					91	45	91	45		
R 20		19	0.475	1.000	3,678	1,747					91	43	91	43		
R 21		20	0.456	1.000	3,678	1,677					91	41	91	41		
R 22		21	0.439	1.000	3,678	1,615					91	40	91	40		
R 23		22	0.422	1.000	3,678	1,552					91	38	91	38		
R 24		23	0.406	1.000	3,678	1,493					91	37	91	37		
R 25		24	0.390	1.000	3,678	1,434					91	35	91	35		
R 26		25	0.375	1.000	3,678	1,379					91	34	91	34		
R 27		26	0.361	1.000	3,678	1,328					91	33	91	33		
R 28		27	0.347	1.000	3,678	1,276					91	32	91	32		
R 29		28	0.333	1.000	3,678	1,225					91	30	91	30		
R 30		29	0.321	1.000	3,678	1,181					91	29	91	29		
R 31		30	0.308	1.000	3,678	1,133					91	28	91	28		
R 32		31	0.296	1.000	3,678	1,089					91	27	91	27		
R 33		32	0.285	1.000	3,678	1,048					91	26	91	26		
R 34		33	0.274	1.000	3,678	1,008					91	25	91	25		
R 35		34	0.264	1.000	3,678	971					91	24	91	24		
R 36		35	0.253	1.000	3,678	931					91	23	91	23		
R 37		36	0.244	1.000	3,678	897					91	22	91	22		
R 38		37	0.234	1.000	3,678	861					91	21	91	21		
R 39		38	0.225	1.000	3,678	828					91	20	91	20		
R 40		39	0.217	1.000	3,678	798					91	20	91	20		
R 41		40	0.208	1.000	3,678	765					91	19	91	19		
R 42		41	0.200	1.000	3,678	736					91	18	91	18		
R 43		42	0.193	1.000	3,678	710					91	18	91	18		
R 44		43	0.185	1.000	3,678	680					91	17	91	17		
R 45		44	0.178	1.000	3,678	655					91	16	91	16		
R 46		45	0.171	1.000	3,678	629					91	16	91	16		
R 47		46	0.165	1.000	3,678	607					91	15	91	15		
R 48		47	0.158	1.000	3,678	581					91	14	91	14		
R 49		48	0.152	1.000	3,678	559					91	14	91	14		
R 50		49	0.146	1.000	3,678	537					91	13	91	13		
R 51		50	0.141	1.000	3,678	519					91	13	91	13		
R 52		51	0.135	1.000	3,678	497					91	12	91	12		
R 53		52	0.130	1.000	3,678	478					91	12	91	12		
R 54		53	0.125	1.000	3,678	460					91	11	91	11		
R 55		54	0.120	1.000	3,678	441					91	11	91	11		
R 56		55	0.116	1.000	3,678	427					91	11	91	11		
R 57		56	0.111	1.000	3,678	408					91	10	91	10		
R 58		57	0.107	1.000	3,678	394					91	10	91	10		
R 59		58	0.103	1.000	3,678	379					91	9	91	9		
R 60		59	0.099	1.000	3,678	364					91	9	91	9		
R 61		60	0.095	1.000	3,678	349					91	9	91	9		
R 62		61	0.091	1.000	3,678	335					91	8	91	8		
R 63		62	0.088	1.000	3,678	324					91	8	91	8		
R 64		63	0.085	1.000	3,678	313					91	8	91	8		
合 計					183,900	47,449	799	48,248	26,340	17,608	4,550	1,174	30,890	18,782	2.6	29,466

様式－５					費用対便益（全体事業：事業費+10%）				水系名：九頭竜川水系 河川名：九頭竜川・日野川・足羽川				単位：百万円				
年次	年度	t	割引率 4%	デフ レー ター	便 益（B）			計 ①+②	建設費③		費 用（C） 維持管理費④		計③+④		費用便益比 B／C	純現在価値 B－C	
					便益	現在価値 ①	残存価値 ②		費用	現在価値	費用	現在価値	費用	現在価値			
基準	R 1	0	1.000	1.000													
整備期間（R 2 ～ R 1 4 年）	R 2	1	0.962	1.000					146	140				146	140		
	R 3	2	0.925	1.000					113	105				113	105		
	R 4	3	0.889	1.000					113	100				113	100		
	R 5	4	0.855	1.000					124	106				124	106		
	R 6	5	0.822	1.000					56	46				56	46		
	R 7	6	0.790	1.000					122	96				122	96		
	R 8	7	0.760	1.000					122	93				122	93		
	R 9	8	0.731	1.000					2,136	1,561				2,136	1,561		
	R 10	9	0.703	1.000					6,573	4,621				6,573	4,621		
	R 11	10	0.676	1.000					6,573	4,443				6,573	4,443		
	R 12	11	0.650	1.000					6,573	4,272				6,573	4,272		
	R 13	12	0.625	1.000					8,278	5,174				8,278	5,174		
	R 14	13	0.601	1.000					1,261	758				1,261	758		
	施設完成後の評価期間（50年）	R 15	14	0.577	1.000	3,678	2,122					91	53	91	53		
R 16		15	0.555	1.000	3,678	2,041					91	51	91	51			
R 17		16	0.534	1.000	3,678	1,964					91	49	91	49			
R 18		17	0.513	1.000	3,678	1,887					91	47	91	47			
R 19		18	0.494	1.000	3,678	1,817					91	45	91	45			
R 20		19	0.475	1.000	3,678	1,747					91	43	91	43			
R 21		20	0.456	1.000	3,678	1,677					91	41	91	41			
R 22		21	0.439	1.000	3,678	1,615					91	40	91	40			
R 23		22	0.422	1.000	3,678	1,552					91	38	91	38			
R 24		23	0.406	1.000	3,678	1,493					91	37	91	37			
R 25		24	0.390	1.000	3,678	1,434					91	35	91	35			
R 26		25	0.375	1.000	3,678	1,379					91	34	91	34			
R 27		26	0.361	1.000	3,678	1,328					91	33	91	33			
R 28		27	0.347	1.000	3,678	1,276					91	32	91	32			
R 29		28	0.333	1.000	3,678	1,225					91	30	91	30			
R 30		29	0.321	1.000	3,678	1,181					91	29	91	29			
R 31		30	0.308	1.000	3,678	1,133					91	28	91	28			
R 32		31	0.296	1.000	3,678	1,089					91	27	91	27			
R 33		32	0.285	1.000	3,678	1,048					91	26	91	26			
R 34		33	0.274	1.000	3,678	1,008					91	25	91	25			
R 35		34	0.264	1.000	3,678	971					91	24	91	24			
R 36		35	0.253	1.000	3,678	931					91	23	91	23			
R 37		36	0.244	1.000	3,678	897					91	22	91	22			
R 38		37	0.234	1.000	3,678	861					91	21	91	21			
R 39		38	0.225	1.000	3,678	828					91	20	91	20			
R 40		39	0.217	1.000	3,678	798					91	20	91	20			
R 41		40	0.208	1.000	3,678	765					91	19	91	19			
R 42		41	0.200	1.000	3,678	736					91	18	91	18			
R 43		42	0.193	1.000	3,678	710					91	18	91	18			
R 44		43	0.185	1.000	3,678	680					91	17	91	17			
R 45		44	0.178	1.000	3,678	655					91	16	91	16			
R 46		45	0.171	1.000	3,678	629					91	16	91	16			
R 47		46	0.165	1.000	3,678	607					91	15	91	15			
R 48		47	0.158	1.000	3,678	581					91	14	91	14			
R 49		48	0.152	1.000	3,678	559					91	14	91	14			
R 50		49	0.146	1.000	3,678	537					91	13	91	13			
R 51		50	0.141	1.000	3,678	519					91	13	91	13			
R 52		51	0.135	1.000	3,678	497					91	12	91	12			
R 53		52	0.130	1.000	3,678	478					91	12	91	12			
R 54		53	0.125	1.000	3,678	460					91	11	91	11			
R 55		54	0.120	1.000	3,678	441					91	11	91	11			
R 56		55	0.116	1.000	3,678	427					91	11	91	11			
R 57		56	0.111	1.000	3,678	408					91	10	91	10			
R 58		57	0.107	1.000	3,678	394					91	10	91	10			
R 59		58	0.103	1.000	3,678	379					91	9	91	9			
R 60		59	0.099	1.000	3,678	364					91	9	91	9			
R 61		60	0.095	1.000	3,678	349					91	9	91	9			
R 62		61	0.091	1.000	3,678	335					91	8	91	8			
R 63		62	0.088	1.000	3,678	324					91	8	91	8			
R 64		63	0.085	1.000	3,678	313					91	8	91	8			
合 計					183,900	47,449	977	48,426	32,190	21,515	4,550	1,174	36,740	22,689	2.1	25,737	

様式－５

費用対便益（全体事業：工期-10%）

水系名：九頭竜川水系 河川名：九頭竜川・日野川・足羽川

単位：百万円

年次	年度	t	割引率 4%	デフ レー ター	便 益 (B)				費 用 (C)						費用便益比 B／C	純現在価値 B－C	
					便益		残存価値 ②	計 ①＋②	建設費③		維持管理費④		計③＋④				
					便益	現在価値 ①			費用	現在価値	費用	現在価値	費用	現在価値			
基準	R 1	0	1.000	1.000													
整備期間 （R 2 ～ R 13 年）	R 2	1	0.962	1.000					142	137				142	137		
	R 3	2	0.925	1.000					111	103				111	103		
	R 4	3	0.889	1.000					114	101				114	101		
	R 5	4	0.855	1.000					102	87				102	87		
	R 6	5	0.822	1.000					80	66				80	66		
	R 7	6	0.790	1.000					121	96				121	96		
	R 8	7	0.760	1.000					1,188	903				1,188	903		
	R 9	8	0.731	1.000					4,792	3,503				4,792	3,503		
	R 10	9	0.703	1.000					6,473	4,551				6,473	4,551		
	R 11	10	0.676	1.000					6,473	4,376				6,473	4,376		
	R 12	11	0.650	1.000					7,894	5,131				7,894	5,131		
	R 13	12	0.625	1.000					1,773	1,108				1,773	1,108		
	施設完成後の 評価期間（50年）	R 14	13	0.601	1.000	3,678	2,210						91	55	91	55	
R 15		14	0.577	1.000	3,678	2,122						91	53	91	53		
R 16		15	0.555	1.000	3,678	2,041						91	51	91	51		
R 17		16	0.534	1.000	3,678	1,964						91	49	91	49		
R 18		17	0.513	1.000	3,678	1,887						91	47	91	47		
R 19		18	0.494	1.000	3,678	1,817						91	45	91	45		
R 20		19	0.475	1.000	3,678	1,747						91	43	91	43		
R 21		20	0.456	1.000	3,678	1,677						91	41	91	41		
R 22		21	0.439	1.000	3,678	1,615						91	40	91	40		
R 23		22	0.422	1.000	3,678	1,552						91	38	91	38		
R 24		23	0.406	1.000	3,678	1,493						91	37	91	37		
R 25		24	0.390	1.000	3,678	1,434						91	35	91	35		
R 26		25	0.375	1.000	3,678	1,379						91	34	91	34		
R 27		26	0.361	1.000	3,678	1,328						91	33	91	33		
R 28		27	0.347	1.000	3,678	1,276						91	32	91	32		
R 29		28	0.333	1.000	3,678	1,225						91	30	91	30		
R 30		29	0.321	1.000	3,678	1,181						91	29	91	29		
R 31		30	0.308	1.000	3,678	1,133						91	28	91	28		
R 32		31	0.296	1.000	3,678	1,089						91	27	91	27		
R 33		32	0.285	1.000	3,678	1,048						91	26	91	26		
R 34		33	0.274	1.000	3,678	1,008						91	25	91	25		
R 35		34	0.264	1.000	3,678	971						91	24	91	24		
R 36		35	0.253	1.000	3,678	931						91	23	91	23		
R 37		36	0.244	1.000	3,678	897						91	22	91	22		
R 38		37	0.234	1.000	3,678	861						91	21	91	21		
R 39		38	0.225	1.000	3,678	828						91	20	91	20		
R 40		39	0.217	1.000	3,678	798						91	20	91	20		
R 41		40	0.208	1.000	3,678	765						91	19	91	19		
R 42		41	0.200	1.000	3,678	736						91	18	91	18		
R 43		42	0.193	1.000	3,678	710						91	18	91	18		
R 44		43	0.185	1.000	3,678	680						91	17	91	17		
R 45		44	0.178	1.000	3,678	655						91	16	91	16		
R 46		45	0.171	1.000	3,678	629						91	16	91	16		
R 47		46	0.165	1.000	3,678	607						91	15	91	15		
R 48		47	0.158	1.000	3,678	581						91	14	91	14		
R 49		48	0.152	1.000	3,678	559						91	14	91	14		
R 50		49	0.146	1.000	3,678	537						91	13	91	13		
R 51		50	0.141	1.000	3,678	519						91	13	91	13		
R 52		51	0.135	1.000	3,678	497						91	12	91	12		
R 53		52	0.130	1.000	3,678	478						91	12	91	12		
R 54		53	0.125	1.000	3,678	460						91	11	91	11		
R 55		54	0.120	1.000	3,678	441						91	11	91	11		
R 56		55	0.116	1.000	3,678	427						91	11	91	11		
R 57		56	0.111	1.000	3,678	408						91	10	91	10		
R 58		57	0.107	1.000	3,678	394						91	10	91	10		
R 59		58	0.103	1.000	3,678	379						91	9	91	9		
R 60		59	0.099	1.000	3,678	364						91	9	91	9		
R 61		60	0.095	1.000	3,678	349						91	9	91	9		
R 62		61	0.091	1.000	3,678	335						91	8	91	8		
R 63		62	0.088	1.000	3,678	324						91	8	91	8		
合 計					183,900	49,346	924	50,270	29,263	20,162	4,550	1,221	33,813	21,383	2.4	28,887	

様式－５

費用対便益（全体事業：工期+10%）

水系名：九頭竜川水系 河川名：九頭竜川・日野川・足羽川

単位：百万円

年次	年度	t	割引率 4%	デフ レー ター	便 益 (B)				費 用 (C)						費用便益比 B／C	純現在価値 B－C
					便益		残存価値 ②	計 ①＋②	建設費③		維持管理費④		計③＋④			
					便益	現在価値 ①			費用	現在価値	費用	現在価値	費用	現在価値		
基準	R 1	0	1.000	1.000												
整備期間 （R 2 ～ R 1 5 年）	R 2	1	0.962	1.000					124	119				124	119	
	R 3	2	0.925	1.000					97	90				97	90	
	R 4	3	0.889	1.000					96	85				96	85	
	R 5	4	0.855	1.000					103	88				103	88	
	R 6	5	0.822	1.000					65	53				65	53	
	R 7	6	0.790	1.000					81	64				81	64	
	R 8	7	0.760	1.000					104	79				104	79	
	R 9	8	0.731	1.000					887	648				887	648	
	R 10	9	0.703	1.000					3,244	2,281				3,244	2,281	
	R 11	10	0.676	1.000					5,548	3,750				5,548	3,750	
	R 12	11	0.650	1.000					5,548	3,606				5,548	3,606	
	R 13	12	0.625	1.000					5,770	3,606				5,770	3,606	
	R 14	13	0.601	1.000					6,532	3,926				6,532	3,926	
	R 15	14	0.577	1.000					1,064	614				1,064	614	
	施設完成後の 評価期間（５０年）	R 16	15	0.555	1.000	3,678	2,041					91	51	91	51	
R 17		16	0.534	1.000	3,678	1,964					91	49	91	49		
R 18		17	0.513	1.000	3,678	1,887					91	47	91	47		
R 19		18	0.494	1.000	3,678	1,817					91	45	91	45		
R 20		19	0.475	1.000	3,678	1,747					91	43	91	43		
R 21		20	0.456	1.000	3,678	1,677					91	41	91	41		
R 22		21	0.439	1.000	3,678	1,615					91	40	91	40		
R 23		22	0.422	1.000	3,678	1,552					91	38	91	38		
R 24		23	0.406	1.000	3,678	1,493					91	37	91	37		
R 25		24	0.390	1.000	3,678	1,434					91	35	91	35		
R 26		25	0.375	1.000	3,678	1,379					91	34	91	34		
R 27		26	0.361	1.000	3,678	1,328					91	33	91	33		
R 28		27	0.347	1.000	3,678	1,276					91	32	91	32		
R 29		28	0.333	1.000	3,678	1,225					91	30	91	30		
R 30		29	0.321	1.000	3,678	1,181					91	29	91	29		
R 31		30	0.308	1.000	3,678	1,133					91	28	91	28		
R 32		31	0.296	1.000	3,678	1,089					91	27	91	27		
R 33		32	0.285	1.000	3,678	1,048					91	26	91	26		
R 34		33	0.274	1.000	3,678	1,008					91	25	91	25		
R 35		34	0.264	1.000	3,678	971					91	24	91	24		
R 36		35	0.253	1.000	3,678	931					91	23	91	23		
R 37		36	0.244	1.000	3,678	897					91	22	91	22		
R 38		37	0.234	1.000	3,678	861					91	21	91	21		
R 39		38	0.225	1.000	3,678	828					91	20	91	20		
R 40		39	0.217	1.000	3,678	798					91	20	91	20		
R 41		40	0.208	1.000	3,678	765					91	19	91	19		
R 42		41	0.200	1.000	3,678	736					91	18	91	18		
R 43		42	0.193	1.000	3,678	710					91	18	91	18		
R 44		43	0.185	1.000	3,678	680					91	17	91	17		
R 45		44	0.178	1.000	3,678	655					91	16	91	16		
R 46		45	0.171	1.000	3,678	629					91	16	91	16		
R 47		46	0.165	1.000	3,678	607					91	15	91	15		
R 48		47	0.158	1.000	3,678	581					91	14	91	14		
R 49		48	0.152	1.000	3,678	559					91	14	91	14		
R 50		49	0.146	1.000	3,678	537					91	13	91	13		
R 51		50	0.141	1.000	3,678	519					91	13	91	13		
R 52		51	0.135	1.000	3,678	497					91	12	91	12		
R 53		52	0.130	1.000	3,678	478					91	12	91	12		
R 54		53	0.125	1.000	3,678	460					91	11	91	11		
R 55		54	0.120	1.000	3,678	441					91	11	91	11		
R 56		55	0.116	1.000	3,678	427					91	11	91	11		
R 57		56	0.111	1.000	3,678	408					91	10	91	10		
R 58		57	0.107	1.000	3,678	394					91	10	91	10		
R 59		58	0.103	1.000	3,678	379					91	9	91	9		
R 60		59	0.099	1.000	3,678	364					91	9	91	9		
R 61		60	0.095	1.000	3,678	349					91	9	91	9		
R 62		61	0.091	1.000	3,678	335					91	8	91	8		
R 63		62	0.088	1.000	3,678	324					91	8	91	8		
R 64		63	0.085	1.000	3,678	313					91	8	91	8		
R 65		64	0.081	1.000	3,678	298					91	7	91	7		
合 計					183,900	45,625	854	46,479	29,263	19,009	4,550	1,128	33,813	20,137	2.3	26,342

様式－５					費用対便益（全体事業：資産-10%）				水系名：九頭竜川水系 河川名：九頭竜川・日野川・足羽川						単位：百万円		
年次	年度	t	割引率 4%	デフ レー ター	便 益（B）			計 ①＋②	建設費③		費 用（C） 維持管理費④		計③＋④		費用便益比 B／C	純現在価値 B－C	
					便益	現在価値 ①	残存価値 ②		費用	現在価値	費用	現在価値	費用	現在価値			
基準	R 1	0	1.000	1.000													
整備期間（R 2 ～ R 1 4 年）	R 2	1	0.962	1.000					133	128				133	128		
	R 3	2	0.925	1.000					103	95				103	95		
	R 4	3	0.889	1.000					103	92				103	92		
	R 5	4	0.855	1.000					113	97				113	97		
	R 6	5	0.822	1.000					51	42				51	42		
	R 7	6	0.790	1.000					111	88				111	88		
	R 8	7	0.760	1.000					111	84				111	84		
	R 9	8	0.731	1.000					1,942	1,420				1,942	1,420		
	R 10	9	0.703	1.000					5,975	4,200				5,975	4,200		
	R 11	10	0.676	1.000					5,975	4,039				5,975	4,039		
	R 12	11	0.650	1.000					5,975	3,884				5,975	3,884		
	R 13	12	0.625	1.000					7,525	4,703				7,525	4,703		
	R 14	13	0.601	1.000					1,146	689				1,146	689		
	施設完成後の評価期間（50年）	R 15	14	0.577	1.000	3,321	1,916					91	53	91	53		
R 16		15	0.555	1.000	3,321	1,843					91	51	91	51			
R 17		16	0.534	1.000	3,321	1,773					91	49	91	49			
R 18		17	0.513	1.000	3,321	1,704					91	47	91	47			
R 19		18	0.494	1.000	3,321	1,641					91	45	91	45			
R 20		19	0.475	1.000	3,321	1,577					91	43	91	43			
R 21		20	0.456	1.000	3,321	1,514					91	41	91	41			
R 22		21	0.439	1.000	3,321	1,458					91	40	91	40			
R 23		22	0.422	1.000	3,321	1,401					91	38	91	38			
R 24		23	0.406	1.000	3,321	1,348					91	37	91	37			
R 25		24	0.390	1.000	3,321	1,295					91	35	91	35			
R 26		25	0.375	1.000	3,321	1,245					91	34	91	34			
R 27		26	0.361	1.000	3,321	1,199					91	33	91	33			
R 28		27	0.347	1.000	3,321	1,152					91	32	91	32			
R 29		28	0.333	1.000	3,321	1,106					91	30	91	30			
R 30		29	0.321	1.000	3,321	1,066					91	29	91	29			
R 31		30	0.308	1.000	3,321	1,023					91	28	91	28			
R 32		31	0.296	1.000	3,321	983					91	27	91	27			
R 33		32	0.285	1.000	3,321	946					91	26	91	26			
R 34		33	0.274	1.000	3,321	910					91	25	91	25			
R 35		34	0.264	1.000	3,321	877					91	24	91	24			
R 36		35	0.253	1.000	3,321	840					91	23	91	23			
R 37		36	0.244	1.000	3,321	810					91	22	91	22			
R 38		37	0.234	1.000	3,321	777					91	21	91	21			
R 39		38	0.225	1.000	3,321	747					91	20	91	20			
R 40		39	0.217	1.000	3,321	721					91	20	91	20			
R 41		40	0.208	1.000	3,321	691					91	19	91	19			
R 42		41	0.200	1.000	3,321	664					91	18	91	18			
R 43		42	0.193	1.000	3,321	641					91	18	91	18			
R 44		43	0.185	1.000	3,321	614					91	17	91	17			
R 45		44	0.178	1.000	3,321	591					91	16	91	16			
R 46		45	0.171	1.000	3,321	568					91	16	91	16			
R 47		46	0.165	1.000	3,321	548					91	15	91	15			
R 48		47	0.158	1.000	3,321	525					91	14	91	14			
R 49		48	0.152	1.000	3,321	505					91	14	91	14			
R 50		49	0.146	1.000	3,321	485					91	13	91	13			
R 51		50	0.141	1.000	3,321	468					91	13	91	13			
R 52		51	0.135	1.000	3,321	448					91	12	91	12			
R 53		52	0.130	1.000	3,321	432					91	12	91	12			
R 54		53	0.125	1.000	3,321	415					91	11	91	11			
R 55		54	0.120	1.000	3,321	399					91	11	91	11			
R 56		55	0.116	1.000	3,321	385					91	11	91	11			
R 57		56	0.111	1.000	3,321	369					91	10	91	10			
R 58		57	0.107	1.000	3,321	355					91	10	91	10			
R 59		58	0.103	1.000	3,321	342					91	9	91	9			
R 60		59	0.099	1.000	3,321	329					91	9	91	9			
R 61		60	0.095	1.000	3,321	315					91	9	91	9			
R 62		61	0.091	1.000	3,321	302					91	8	91	8			
R 63		62	0.088	1.000	3,321	292					91	8	91	8			
R 64		63	0.085	1.000	3,321	282					91	8	91	8			
合 計					166,050	42,837	888	43,725	29,263	19,561	4,550	1,174	33,813	20,735	2.1	22,990	

様式－５					費用対便益（全体事業：資産+10%）				水系名：九頭竜川水系 河川名：九頭竜川・日野川・足羽川				単位：百万円			
年次	年度	t	割引率 4%	デフ レー ター	便 益（Ｂ）			費 用（Ｃ）						費用便益比 Ｂ／Ｃ	純現在価値 Ｂ－Ｃ	
					便益		残存価値 ②	計 ①＋②	建設費③		維持管理費④		計③＋④			
					便益	現在価値 ①					費用	現在価値	費用	現在価値	費用	現在価値
基準	R 1	0	1.000	1.000												
整備期間 （R 2 ～ R 14 年）	R 2	1	0.962	1.000					133	128				133	128	
	R 3	2	0.925	1.000					103	95				103	95	
	R 4	3	0.889	1.000					103	92				103	92	
	R 5	4	0.855	1.000					113	97				113	97	
	R 6	5	0.822	1.000					51	42				51	42	
	R 7	6	0.790	1.000					111	88				111	88	
	R 8	7	0.760	1.000					111	84				111	84	
	R 9	8	0.731	1.000					1,942	1,420				1,942	1,420	
	R 10	9	0.703	1.000					5,975	4,200				5,975	4,200	
	R 11	10	0.676	1.000					5,975	4,039				5,975	4,039	
	R 12	11	0.650	1.000					5,975	3,884				5,975	3,884	
	R 13	12	0.625	1.000					7,525	4,703				7,525	4,703	
	R 14	13	0.601	1.000					1,146	689				1,146	689	
	施設完成後の 評価期間（５０年）	R 15	14	0.577	1.000	4,036	2,329					91	53	91	53	
R 16		15	0.555	1.000	4,036	2,240					91	51	91	51		
R 17		16	0.534	1.000	4,036	2,155					91	49	91	49		
R 18		17	0.513	1.000	4,036	2,070					91	47	91	47		
R 19		18	0.494	1.000	4,036	1,994					91	45	91	45		
R 20		19	0.475	1.000	4,036	1,917					91	43	91	43		
R 21		20	0.456	1.000	4,036	1,840					91	41	91	41		
R 22		21	0.439	1.000	4,036	1,772					91	40	91	40		
R 23		22	0.422	1.000	4,036	1,703					91	38	91	38		
R 24		23	0.406	1.000	4,036	1,639					91	37	91	37		
R 25		24	0.390	1.000	4,036	1,574					91	35	91	35		
R 26		25	0.375	1.000	4,036	1,514					91	34	91	34		
R 27		26	0.361	1.000	4,036	1,457					91	33	91	33		
R 28		27	0.347	1.000	4,036	1,400					91	32	91	32		
R 29		28	0.333	1.000	4,036	1,344					91	30	91	30		
R 30		29	0.321	1.000	4,036	1,296					91	29	91	29		
R 31		30	0.308	1.000	4,036	1,243					91	28	91	28		
R 32		31	0.296	1.000	4,036	1,195					91	27	91	27		
R 33		32	0.285	1.000	4,036	1,150					91	26	91	26		
R 34		33	0.274	1.000	4,036	1,106					91	25	91	25		
R 35		34	0.264	1.000	4,036	1,066					91	24	91	24		
R 36		35	0.253	1.000	4,036	1,021					91	23	91	23		
R 37		36	0.244	1.000	4,036	985					91	22	91	22		
R 38		37	0.234	1.000	4,036	944					91	21	91	21		
R 39		38	0.225	1.000	4,036	908					91	20	91	20		
R 40		39	0.217	1.000	4,036	876					91	20	91	20		
R 41		40	0.208	1.000	4,036	839					91	19	91	19		
R 42		41	0.200	1.000	4,036	807					91	18	91	18		
R 43		42	0.193	1.000	4,036	779					91	18	91	18		
R 44		43	0.185	1.000	4,036	747					91	17	91	17		
R 45		44	0.178	1.000	4,036	718					91	16	91	16		
R 46		45	0.171	1.000	4,036	690					91	16	91	16		
R 47		46	0.165	1.000	4,036	666					91	15	91	15		
R 48		47	0.158	1.000	4,036	638					91	14	91	14		
R 49		48	0.152	1.000	4,036	613					91	14	91	14		
R 50		49	0.146	1.000	4,036	589					91	13	91	13		
R 51		50	0.141	1.000	4,036	569					91	13	91	13		
R 52		51	0.135	1.000	4,036	545					91	12	91	12		
R 53		52	0.130	1.000	4,036	525					91	12	91	12		
R 54		53	0.125	1.000	4,036	505					91	11	91	11		
R 55		54	0.120	1.000	4,036	484					91	11	91	11		
R 56		55	0.116	1.000	4,036	468					91	11	91	11		
R 57		56	0.111	1.000	4,036	448					91	10	91	10		
R 58		57	0.107	1.000	4,036	432					91	10	91	10		
R 59		58	0.103	1.000	4,036	416					91	9	91	9		
R 60		59	0.099	1.000	4,036	400					91	9	91	9		
R 61		60	0.095	1.000	4,036	383					91	9	91	9		
R 62		61	0.091	1.000	4,036	367					91	8	91	8		
R 63		62	0.088	1.000	4,036	355					91	8	91	8		
R 64		63	0.085	1.000	4,036	343					91	8	91	8		
合 計					201,800	52,064	888	52,952	29,263	19,561	4,550	1,174	33,813	20,735	2.6	32,217

事業費の内訳書

ダム事業

事業名	九頭竜川上流ダム再生事業（全体事業費）
-----	---------------------

評価年度	R1	新規事業採択時評価
------	----	-----------

区分	費目	工種	単位	数量	金額 (百万円)	備考
工事費			式	1	19,947	
	ダム費		式	1	19,947	
		仮設備	式	1	2,262	仮締切
		放流設備	式	1	17,685	トンネル放流設備
	管理設備費		式	1	0	
	仮設備費		式	1	0	
	工事用動力費		式	1	0	
用地費及補償費			式	1	0	
用地費及補償費			式	1	0	
補償工事費			式	1	0	
間接経費			式	1	6,474	
工事諸費			式	1	5,244	
事業費 計			式	1	31,665	

維持管理費	式	1	100	1年当たり維持管理費
-------	---	---	-----	------------