


様式-1 氾濫ブロック分割図

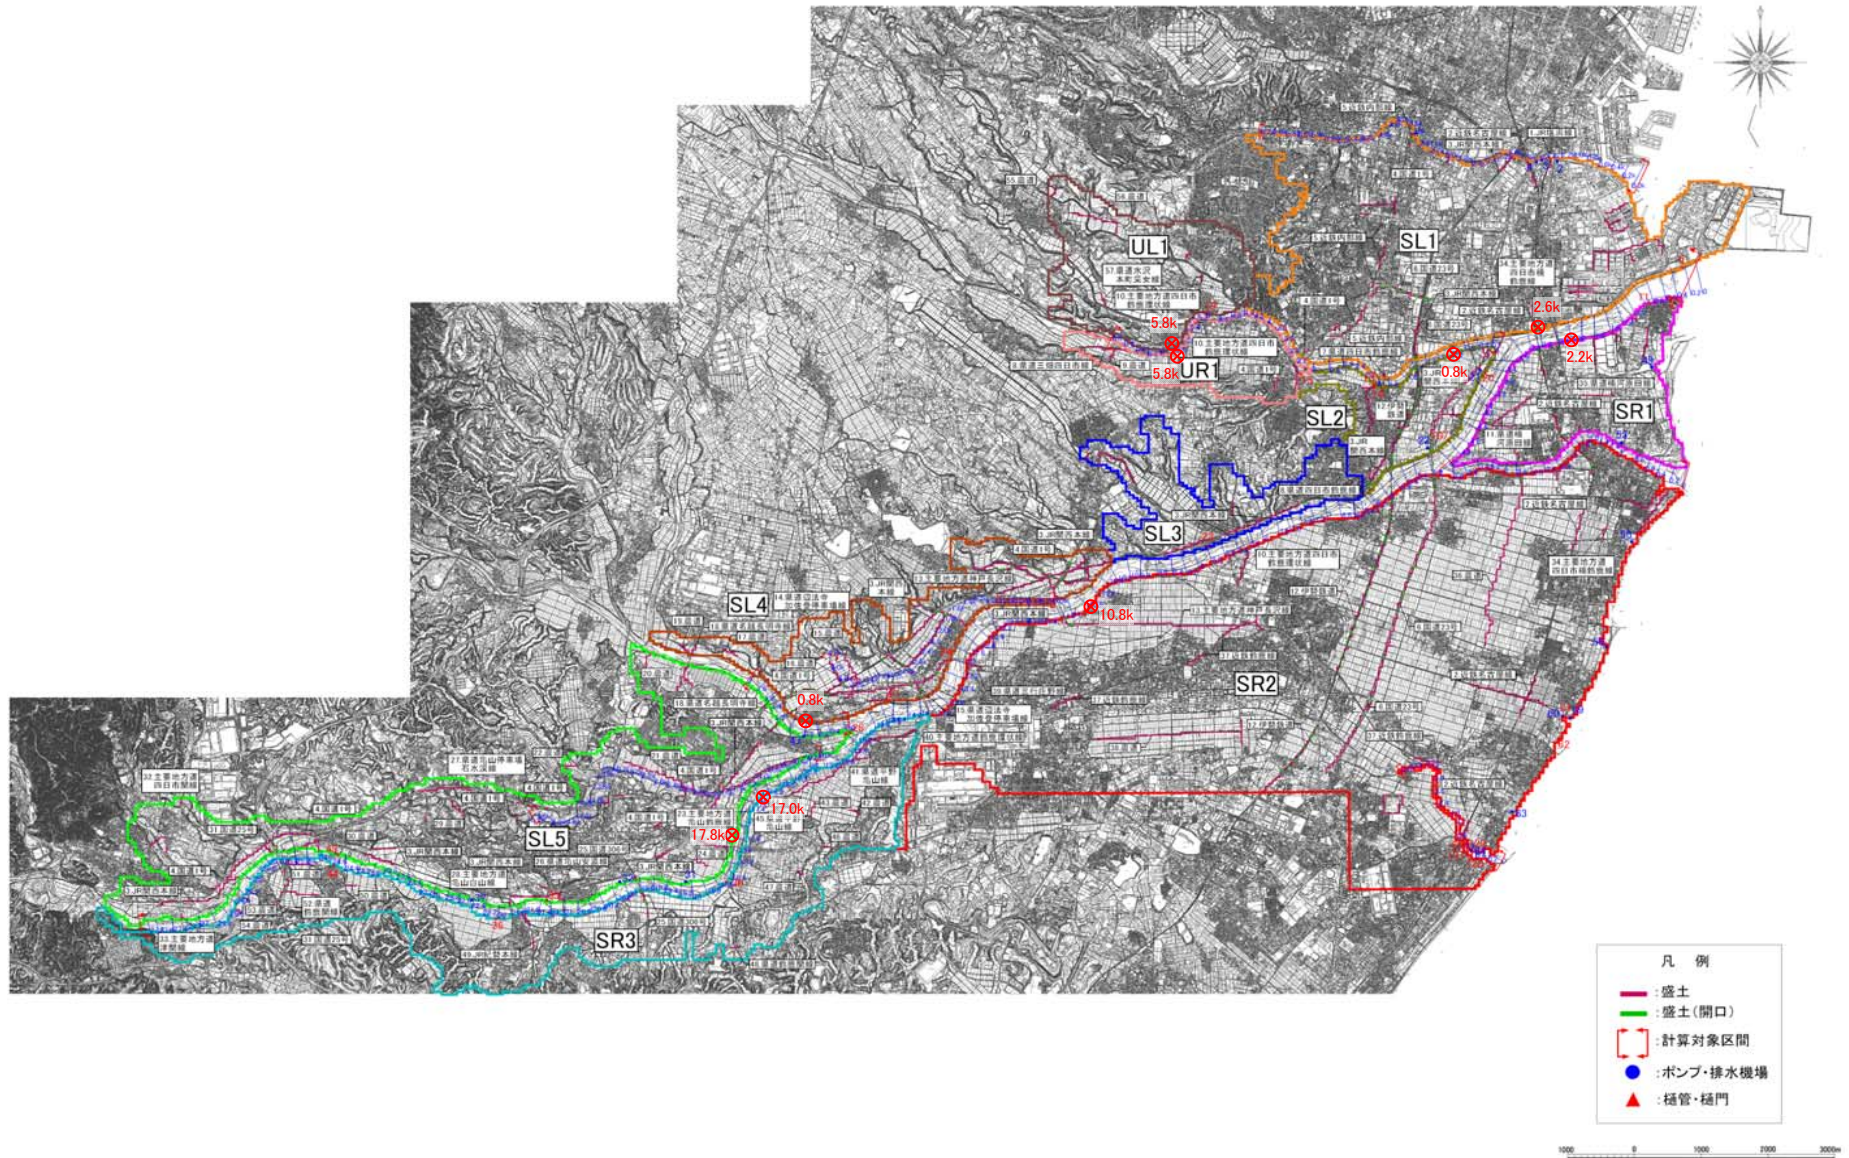

※破堤地点は、現況河道における目標流量流下時の想定破堤地点を示す。

様式-2 資産データ

水系名： 鈴鹿川 河川名： 鈴鹿川

国勢調査年：H17 事業所統計調査年：H18

氾濫 ブロック	ブロック面 積 (km ²)	一般資産等基礎数量								一般資産額						農作物資産			一般資産等 合計 (百万円)	備考
		人口 (人)	世帯数 (世帯)	従業員数 (産業分類別 に算出) (人)	農漁家数 (戸)	延床面積 (m ²)	水田面積 (m ²)	畑作面積 (m ²)	家屋 (百万円)	家庭用品 (百万円)	事業所資産		農漁家資産		小計 (百万円)	水稻 (百万円)	畑作物 (百万円)	小計 (百万円)		
											償却 (百万円)	在庫 (百万円)	償却 (百万円)	在庫 (百万円)						
SL1	17.091	29,744	11,651	27,530	123	2,198,936	1,000,000	30,000	378,217	174,159	98,277	63,098	294	69	714,114	110	4	113	714,228	
SL2	2.819	4,147	1,374	2,714	45	264,682	697,500	120,000	45,525	20,539	7,773	5,058	108	25	79,027	76	15	91	79,119	
SL3	3.854	3,701	1,176	431	36	172,052	792,500	647,500	29,593	17,579	1,438	742	86	20	49,458	87	81	168	49,626	
SL4	6.044	3,410	1,029	1,080	91	199,417	2,660,000	485,000	34,300	15,381	3,034	2,000	218	51	54,984	291	61	352	55,336	
SL5	16.326	21,230	8,106	10,147	206	1,859,219	4,335,000	2,222,500	319,786	121,168	37,511	21,143	493	116	500,217	475	277	752	500,969	
SR1	4.868	7,592	2,671	2,521	160	594,906	1,337,500	65,000	102,324	39,926	9,783	7,292	383	90	159,798	146	8	155	159,952	
SR2	41.186	80,370	29,740	36,299	591	5,750,124	20,055,000	547,500	989,021	444,554	142,559	76,603	1,414	332	1,654,483	2,196	68	2,265	1,656,748	
SR3	12.466	7,952	2,671	3,195	170	549,028	4,472,500	2,325,000	94,433	39,926	11,972	7,679	407	95	154,512	490	290	780	155,292	
UL1	5.183	4,659	1,437	1,041	70	214,802	1,372,500	737,500	36,946	21,480	3,041	1,942	168	39	63,616	150	92	242	63,858	
UR1	2.570	2,875	946	668	30	172,562	1,187,500	125,000	29,681	14,141	1,944	1,291	72	17	47,144	130	16	146	47,290	
合計	112.408	165,680	60,801	85,626	1,522	11,975,728	37,910,000	7,305,000	2,059,825	908,853	317,332	186,848	3,642	854	3,477,354	4,152	912	5,064	3,482,418	

様式－3 被害額(現況河道)

水系名: 鈴鹿川 河川名: 鈴鹿川

流量規模: 1/3

単位: 百万円

氾濫ブロック	一般資産被害額						農作物被害額			公共土木施設等被害額	営業停止損失	家庭における応急対策費用			事業所における応急対策費用	その他の間接被害	小計	合計	備考	
	家屋	家庭用品	事業所資産		農漁家資産		小計	水稻	畑作物			小計	清掃労働対価	代替活動等						小計
			償却	在庫	償却	在庫														
SL1	0	0	0	0	0	0	0	0	0	0	0	0	0	0	0	0	0	0		
SL2	0	0	0	0	0	0	0	0	0	0	0	0	0	0	0	0	0	0		
SL3	0	0	0	0	0	0	0	0	0	0	0	0	0	0	0	0	0	0		
SL4	0	0	0	0	0	0	0	0	0	0	0	0	0	0	0	0	0	0		
SL5	0	0	0	0	0	0	0	0	0	0	0	0	0	0	0	0	0	0		
SR1	0	0	0	0	0	0	0	0	0	0	0	0	0	0	0	0	0	0		
SR2	0	0	0	0	0	0	0	0	0	0	0	0	0	0	0	0	0	0		
SR3	0	0	0	0	0	0	0	0	0	0	0	0	0	0	0	0	0	0		
UL1	0	0	0	0	0	0	0	0	0	0	0	0	0	0	0	0	0	0		
UR1	0	0	0	0	0	0	0	0	0	0	0	0	0	0	0	0	0	0		
合計	0	0	0	0	0	0	0	0	0	0	0	0	0	0	0	0	0	0		

水系名: 鈴鹿川 河川名: 鈴鹿川

流量規模: 1/5

単位: 百万円

氾濫ブロック	一般資産被害額						農作物被害額			公共土木施設等被害額	営業停止損失	家庭における応急対策費用			事業所における応急対策費用	その他の間接被害	小計	合計	備考	
	家屋	家庭用品	事業所資産		農漁家資産		小計	水稻	畑作物			小計	清掃労働対価	代替活動等						小計
			償却	在庫	償却	在庫														
SL1	0	0	0	0	0	0	0	0	0	0	0	0	0	0	0	0	0	0		
SL2	0	0	0	0	0	0	0	0	0	0	0	0	0	0	0	0	0	0		
SL3	0	0	0	0	0	0	0	0	0	0	0	0	0	0	0	0	0	0		
SL4	5,987	3,148	836	357	22	8	10,359	62	1	62	17,653	189	110	128	238	103	0	18,183	28,604	
SL5	283	103	0	0	0	0	386	2	1	3	659	0	4	3	7	0	0	666	1,056	
SR1	0	0	0	0	0	0	0	0	0	0	0	0	0	0	0	0	0	0	0	
SR2	27,473	10,650	6,015	1,974	36	11	46,159	360	5	365	78,811	1,773	565	983	1,548	758	0	82,891	129,414	
SR3	749	53	148	94	0	0	1,046	25	0	25	1,813	26	2	3	5	1	0	1,845	2,915	
UL1	181	46	87	31	0	0	345	3	0	3	589	31	6	11	17	7	0	644	992	
UR1	0	0	0	0	0	0	0	0	0	0	0	0	0	0	0	0	0	0	0	
合計	34,673	14,001	7,087	2,456	58	19	58,295	450	7	457	99,525	2,019	687	1,130	1,816	869	0	104,230	162,982	

水系名: 鈴鹿川 河川名: 鈴鹿川

流量規模: 1/10

単位: 百万円

氾濫ブロック	一般資産被害額						農作物被害額			公共土木施設等被害額	営業停止損失	家庭における応急対策費用			事業所における応急対策費用	その他の間接被害	小計	合計	備考	
	家屋	家庭用品	事業所資産		農漁家資産		小計	水稻	畑作物			小計	清掃労働対価	代替活動等						小計
			償却	在庫	償却	在庫														
SL1	0	0	0	0	0	0	0	0	0	0	0	0	0	0	0	0	0	0	0	
SL2	0	0	0	0	0	0	0	0	0	0	0	0	0	0	0	0	0	0	0	
SL3	0	0	0	0	0	0	0	0	0	0	0	0	0	0	0	0	0	0	0	
SL4	8,254	4,478	1,089	509	32	11	14,373	67	1	68	24,462	241	157	155	311	142	0	25,156	39,597	
SL5	496	153	14	8	3	1	674	3	2	5	1,149	4	6	6	11	11	0	1,175	1,854	
SR1	0	0	0	0	0	0	0	0	0	0	0	0	0	0	0	0	0	0	0	
SR2	52,243	25,563	9,524	3,427	75	25	90,856	426	7	434	154,645	2,482	1,043	1,606	2,649	1,350	0	161,126	252,416	
SR3	1,350	203	286	206	1	0	2,047	33	1	33	3,524	49	8	9	17	4	0	3,594	5,674	
UL1	307	135	105	41	2	1	590	4	0	4	1,005	35	9	17	26	10	0	1,077	1,671	
UR1	3,719	2,677	287	178	7	2	6,870	13	0	13	11,661	91	98	115	213	142	0	12,107	18,991	
合計	66,369	33,208	11,305	4,369	119	40	115,410	546	10	556	196,447	2,901	1,320	1,907	3,228	1,659	0	204,235	320,202	

水系名: 鈴鹿川 河川名: 鈴鹿川

流量規模: 1/20

単位: 百万円

氾濫ブロック	一般資産被害額						農作物被害額			公共土木施設等被害額	営業停止損失	家庭における応急対策費用			事業所における応急対策費用	その他の間接被害	小計	合計	備考	
	家屋	家庭用品	事業所資産		農漁家資産		小計	水稻	畑作物			小計	清掃労働対価	代替活動等						小計
			償却	在庫	償却	在庫														
SL1	11,130	5,828	12,608	4,649	9	3	34,228	5	0	5	57,991	2,702	223	372	595	641	0	61,929	96,163	
SL2	0	0	0	0	0	0	0	0	0	0	0	0	0	0	0	0	0	0	0	
SL3	29	73	0	0	0	0	102	2	0	2	176	0	2	3	6	0	0	182	286	
SL4	10,011	5,367	1,274	664	36	12	17,364	69	1	70	29,533	291	189	170	359	185	0	30,368	47,802	
SL5	1,583	324	22	18	7	2	1,955	11	3	14	3,335	9	11	9	21	28	0	3,392	5,361	
SR1	6,292	2,267	1,885	837	5	2	11,289	28	2	30	19,174	416	96	156	252	167	0	20,010	31,329	
SR2	72,045	37,808	12,263	4,750	110	37	127,011	478	9	486	215,982	2,956	1,460	2,057	3,517	1,811	0	224,265	351,763	
SR3	1,833	289	353	269	2	1	2,748	38	1	39	4,721	66	11	14	25	8	0	4,821	7,608	
UL1	726	499	184	111	7	3	1,530	6	0	6	2,602	42	20	27	47	27	0	2,718	4,254	
UR1	4,892	3,564	351	226	8	3	9,044	15	0	15	15,346	113	128	135	263	177	0	15,899	24,958	
合計	108,541	56,018	28,940	11,524	185	62	205,271	651	15	667	348,859	6,595	2,141	2,943	5,084	3,044	0	363,583	569,521	

様式－3 被害額(現況河道)

水系名: 鈴鹿川 河川名: 鈴鹿川

流量規模: 1/30

単位: 百万円

氾濫ブロック	一般資産被害額						農作物被害額			公共土木施設等被害額	営業停止損失	家庭における応急対策費用			事業所における応急対策費用	その他の間接被害	小計	合計	備考		
	家屋	家庭用品	事業所資産		農漁家資産		小計	水稻	畑作物			小計	清掃労働対価	代替活動等						小計	
			償却	在庫	償却	在庫															
SL1	14,005	8,100	17,134	6,496	12	4	45,750	6	0	6	77,512	3,345	290	450	740	871	0	82,468	128,224		
SL2	0	0	0	0	0	0	0	0	0	0	0	0	0	0	0	0	0	0	0	0	
SL3	40	94	0	0	0	0	134	2	0	2	230	0	3	4	7	0	0	237	372		
SL4	11,007	5,840	1,340	722	39	13	18,960	71	1	72	32,240	322	205	177	383	197	0	33,142	52,174		
SL5	2,248	363	22	19	7	2	2,661	15	3	18	4,538	10	13	10	23	30	0	4,602	7,281		
SR1	13,234	5,961	3,818	1,871	31	10	24,926	38	2	40	42,292	699	221	314	535	390	0	43,916	68,882		
SR2	84,224	45,438	13,946	5,588	136	46	149,379	498	10	508	253,908	3,244	1,725	2,306	4,031	2,097	0	263,280	413,167		
SR3	2,218	431	397	313	3	1	3,364	41	2	43	5,771	79	16	20	37	11	0	5,898	9,305		
UL1	909	656	222	131	9	3	1,930	7	0	7	3,283	47	24	32	56	31	0	3,417	5,355		
UR1	5,655	4,168	393	258	9	3	10,486	16	0	16	17,789	127	149	148	297	207	0	18,421	28,923		
合計	133,538	71,053	37,271	15,397	247	83	257,589	694	19	713	437,564	7,873	2,646	3,462	6,109	3,834	0	455,380	713,682		

水系名: 鈴鹿川 河川名: 鈴鹿川

流量規模: 1/50

単位: 百万円

氾濫ブロック	一般資産被害額						農作物被害額			公共土木施設等被害額	営業停止損失	家庭における応急対策費用			事業所における応急対策費用	その他の間接被害	小計	合計	備考		
	家屋	家庭用品	事業所資産		農漁家資産		小計	水稻	畑作物			小計	清掃労働対価	代替活動等						小計	
			償却	在庫	償却	在庫															
SL1	27,011	16,349	32,167	14,434	19	7	89,987	9	0	9	152,455	5,612	590	705	1,295	1,878	0	161,240	251,237		
SL2	0	0	0	0	0	0	0	0	0	0	0	0	0	0	0	0	0	0	0	0	
SL3	59	132	1	0	0	0	192	2	0	2	328	0	5	5	10	0	0	338	532		
SL4	12,463	6,625	1,461	832	46	15	21,441	74	1	75	36,448	368	232	188	420	232	0	37,469	58,985		
SL5	2,713	472	26	21	8	2	3,242	17	4	21	5,526	11	17	13	30	34	0	5,601	8,863		
SR1	22,378	10,954	5,839	3,119	63	22	42,375	46	3	49	71,866	995	394	480	875	686	0	74,422	116,846		
SR2	102,940	56,680	16,392	6,771	163	55	183,002	527	11	538	310,917	3,646	2,091	2,609	4,700	2,517	0	321,781	505,321		
SR3	2,770	729	451	351	6	2	4,310	45	2	47	7,381	97	29	33	62	21	0	7,560	11,918		
UL1	1,188	889	286	165	11	4	2,543	9	0	9	4,323	59	32	39	71	34	0	4,488	7,040		
UR1	6,519	4,761	470	303	10	4	12,066	20	0	20	20,473	153	169	161	330	225	0	21,181	33,266		
合計	178,041	97,590	57,094	25,996	326	111	359,158	748	22	769	609,718	10,943	3,559	4,233	7,792	5,628	0	634,081	994,009		

水系名: 鈴鹿川 河川名: 鈴鹿川

流量規模: 1/80

単位: 百万円

氾濫ブロック	一般資産被害額						農作物被害額			公共土木施設等被害額	営業停止損失	家庭における応急対策費用			事業所における応急対策費用	その他の間接被害	小計	合計	備考	
	家屋	家庭用品	事業所資産		農漁家資産		小計	水稻	畑作物			小計	清掃労働対価	代替活動等						小計
			償却	在庫	償却	在庫														
SL1	32,364	19,338	38,606	18,202	21	8	108,539	10	0	10	183,882	6,653	714	800	1,515	2,322	0	194,373	302,922	
SL2	4,918	2,036	3,558	1,645	13	4	12,174	21	1	21	20,659	790	73	96	170	415	0	22,034	34,229	
SL3	64	141	3	0	0	0	208	2	0	2	355	1	5	5	10	0	0	366	576	
SL4	13,414	7,086	1,529	906	49	15	22,998	76	1	77	39,089	405	251	194	445	264	0	40,202	63,277	
SL5	3,518	919	407	119	2	1	4,965	28	2	30	8,462	91	37	50	88	33	0	8,674	13,669	
SR1	29,105	14,945	6,935	3,823	84	31	54,923	49	3	52	93,128	1,190	529	584	1,112	917	0	96,348	151,323	
SR2	119,838	67,772	18,196	7,670	192	65	213,732	546	13	559	363,009	3,994	2,449	2,859	5,309	2,993	0	375,305	589,596	
SR3	3,363	912	489	381	6	2	5,154	52	3	54	8,823	109	35	41	76	29	0	9,037	14,246	
UL1	1,488	1,171	364	230	14	5	3,272	10	0	10	5,560	76	42	47	89	45	0	5,771	9,053	
UR1	7,188	5,221	509	327	13	4	13,262	22	0	22	22,503	168	186	171	356	245	0	23,273	36,556	
合計	215,260	119,541	70,597	33,301	393	135	439,227	816	23	839	745,472	13,477	4,321	4,848	9,170	7,264	0	775,382	1,215,448	

水系名: 鈴鹿川 河川名: 鈴鹿川

流量規模: 1/100

単位: 百万円

氾濫ブロック	一般資産被害額						農作物被害額			公共土木施設等被害額	営業停止損失	家庭における応急対策費用			事業所における応急対策費用	その他の間接被害	小計	合計	備考	
	家屋	家庭用品	事業所資産		農漁家資産		小計	水稻	畑作物			小計	清掃労働対価	代替活動等						小計
			償却	在庫	償却	在庫														
SL1	34,393	20,586	40,371	19,147	23	8	114,528	10	0	10	194,028	6,960	763	839	1,602	2,468	0	205,058	319,596	
SL2	5,515	2,385	3,809	1,792	13	5	13,521	23	1	24	22,945	843	87	108	195	455	0	24,438	37,983	
SL3	72	156	4	0	0	0	232	2	0	2	396	1	6	5	11	0	0	408	642	
SL4	13,812	7,274	1,549	922	51	16	23,623	77	1	78	40,149	412	258	197	455	274	0	41,290	64,990	
SL5	4,028	1,124	482	140	3	1	5,779	29	3	32	9,844	103	44	56	100	39	0	10,085	15,896	
SR1	32,728	16,819	7,354	4,280	91	33	61,305	50	4	54	103,943	1,315	594	623	1,217	1,051	0	107,526	168,886	
SR2	126,369	71,832	18,855	8,019	201	68	225,345	554	13	568	382,696	4,121	2,581	2,947	5,528	3,144	0	395,489	621,402	
SR3	3,626	1,021	513	398	7	3	5,569	55	3	58	9,532	116	38	46	84	31	0	9,763	15,390	
UL1	1,766	1,386	428	283	18	6	3,887	11	0	11	6,603	90	50	53	103	56	0	6,852	10,750	
UR1	7,622	5,584	525	340	13	4	14,088	22	0	22	23,903	176	197	176	373	258	0	24,710	38,820	
合計	229,931	128,168	73,891	35,321	422	145	467,877	835	25	860	794,039	14,136	4,618	5,050	9,668	7,776	0	825,619	1,294,356	

様式-3 被害額(現況河道)

水系名: 鈴鹿川

河川名: 鈴鹿川

流量規模: 1/150

単位: 百万円

氾濫 ブロック	一般資産被害額							農作物被害額			公共土木施設等 被害額	営業停止 損失	家庭における 応急対策費用			事業所にお ける応急対 策費用	その他の 間接被害	小計	合計	備考
	家屋	家庭用品	事業所資産		農漁家資産		小計	水稻	畑作物	小計			清掃労働対価	家庭における 応急対策費用						
			償却	在庫	償却	在庫								小計	代替活動等					
SL1	43,169	25,428	46,753	23,262	28	10	138,650	11	0	11	234,891	8,270	936	953	1,889	3,039	0	248,089	386,750	
SL2	5,566	2,414	3,817	1,796	15	5	13,613	24	1	24	23,102	845	88	110	198	458	0	24,603	38,241	
SL3	102	223	8	0	0	0	333	2	0	2	568	1	8	6	13	0	0	582	917	
SL4	13,842	7,293	1,550	924	51	16	23,676	77	1	78	40,238	414	258	197	455	273	0	41,381	65,135	
SL5	10,707	2,850	1,392	503	16	5	15,473	61	8	69	26,329	298	106	120	225	159	0	27,011	42,553	
SR1	44,272	22,635	8,437	5,385	118	42	80,890	53	4	57	137,124	1,656	793	721	1,514	1,401	0	141,695	222,641	
SR2	162,164	93,399	21,105	9,749	250	83	286,751	581	16	597	486,767	4,754	3,300	3,335	6,635	3,882	0	502,039	789,386	
SR3	6,811	2,785	980	706	13	4	11,299	92	4	95	19,301	212	99	105	204	48	0	19,765	31,159	
UL1	1,846	1,437	450	290	19	6	4,048	12	0	12	6,877	94	52	54	106	57	0	7,135	11,195	
UR1	7,660	5,601	537	342	13	4	14,157	23	0	23	24,021	179	198	177	375	258	0	24,833	39,013	
合計	296,139	164,067	85,028	42,957	522	176	588,890	934	33	967	999,218	16,723	5,838	5,778	11,615	9,576	0	1,037,132	1,626,990	

様式-3 被害額(事業完了時河道)

水系名: 鈴鹿川 河川名: 鈴鹿川

流量規模: 1/3

単位: 百万円

氾濫ブロック	一般資産被害額						農作物被害額			公共土木施設等被害額	営業停止損失	家庭における応急対策費用			事業所における応急対策費用	その他の間接被害	小計	合計	備考	
	家屋	家庭用品	事業所資産		農漁家資産		小計	水稻	畑作物			小計	清掃労働対価	代替活動等						小計
			償却	在庫	償却	在庫														
SL1	0	0	0	0	0	0	0	0	0	0	0	0	0	0	0	0	0	0		
SL2	0	0	0	0	0	0	0	0	0	0	0	0	0	0	0	0	0	0		
SL3	0	0	0	0	0	0	0	0	0	0	0	0	0	0	0	0	0	0		
SL4	0	0	0	0	0	0	0	0	0	0	0	0	0	0	0	0	0	0		
SL5	0	0	0	0	0	0	0	0	0	0	0	0	0	0	0	0	0	0		
SR1	0	0	0	0	0	0	0	0	0	0	0	0	0	0	0	0	0	0		
SR2	0	0	0	0	0	0	0	0	0	0	0	0	0	0	0	0	0	0		
SR3	0	0	0	0	0	0	0	0	0	0	0	0	0	0	0	0	0	0		
UL1	0	0	0	0	0	0	0	0	0	0	0	0	0	0	0	0	0	0		
UR1	0	0	0	0	0	0	0	0	0	0	0	0	0	0	0	0	0	0		
合計	0	0	0	0	0	0	0	0	0	0	0	0	0	0	0	0	0	0		

水系名: 鈴鹿川 河川名: 鈴鹿川

流量規模: 1/5

単位: 百万円

氾濫ブロック	一般資産被害額						農作物被害額			公共土木施設等被害額	営業停止損失	家庭における応急対策費用			事業所における応急対策費用	その他の間接被害	小計	合計	備考	
	家屋	家庭用品	事業所資産		農漁家資産		小計	水稻	畑作物			小計	清掃労働対価	代替活動等						小計
			償却	在庫	償却	在庫														
SL1	0	0	0	0	0	0	0	0	0	0	0	0	0	0	0	0	0	0		
SL2	0	0	0	0	0	0	0	0	0	0	0	0	0	0	0	0	0	0		
SL3	0	0	0	0	0	0	0	0	0	0	0	0	0	0	0	0	0	0		
SL4	0	0	0	0	0	0	0	0	0	0	0	0	0	0	0	0	0	0		
SL5	12	1	0	0	0	13	0	0	0	23	0	0	1	0	0	23	36	0		
SR1	0	0	0	0	0	0	0	0	0	0	0	0	0	0	0	0	0	0		
SR2	0	0	0	0	0	0	0	0	0	0	0	0	0	0	0	0	0	0		
SR3	0	0	0	0	0	0	0	0	0	0	0	0	0	0	0	0	0	0		
UL1	0	0	0	0	0	0	0	0	0	0	0	0	0	0	0	0	0	0		
UR1	0	0	0	0	0	0	0	0	0	0	0	0	0	0	0	0	0	0		
合計	12	1	0	0	0	13	0	0	0	23	0	0	1	0	0	23	36	0		

水系名: 鈴鹿川 河川名: 鈴鹿川

流量規模: 1/10

単位: 百万円

氾濫ブロック	一般資産被害額						農作物被害額			公共土木施設等被害額	営業停止損失	家庭における応急対策費用			事業所における応急対策費用	その他の間接被害	小計	合計	備考	
	家屋	家庭用品	事業所資産		農漁家資産		小計	水稻	畑作物			小計	清掃労働対価	代替活動等						小計
			償却	在庫	償却	在庫														
SL1	0	0	0	0	0	0	0	0	0	0	0	0	0	0	0	0	0	0		
SL2	0	0	0	0	0	0	0	0	0	0	0	0	0	0	0	0	0	0		
SL3	2	1	0	0	0	3	0	0	0	6	0	0	1	0	0	6	9	0		
SL4	0	0	0	0	0	0	0	0	0	0	0	0	0	0	0	0	0	0		
SL5	27	7	0	0	0	33	1	0	1	58	0	1	1	0	0	58	92	0		
SR1	0	0	0	0	0	0	0	0	0	0	0	0	0	0	0	0	0	0		
SR2	0	0	0	0	0	0	0	0	0	0	0	0	0	0	0	0	0	0		
SR3	1,327	189	282	203	1	2,003	32	1	33	3,449	48	7	9	16	4	3,518	5,554	0		
UL1	19	5	0	0	0	25	1	0	1	44	0	1	1	2	0	46	72	0		
UR1	0	0	0	0	0	0	0	0	0	0	0	0	0	0	0	0	0	0		
合計	1,375	202	282	203	1	2,065	34	1	34	3,556	48	9	11	20	4	3,629	5,728	0		

水系名: 鈴鹿川 河川名: 鈴鹿川

流量規模: 1/20

単位: 百万円

氾濫ブロック	一般資産被害額						農作物被害額			公共土木施設等被害額	営業停止損失	家庭における応急対策費用			事業所における応急対策費用	その他の間接被害	小計	合計	備考	
	家屋	家庭用品	事業所資産		農漁家資産		小計	水稻	畑作物			小計	清掃労働対価	代替活動等						小計
			償却	在庫	償却	在庫														
SL1	0	0	0	0	0	0	0	0	0	0	0	0	0	0	0	0	0	0		
SL2	0	0	0	0	0	0	0	0	0	0	0	0	0	0	0	0	0	0		
SL3	40	94	0	0	0	134	2	0	2	230	0	3	4	7	0	237	372	0		
SL4	0	0	0	0	0	0	0	0	0	0	0	0	0	0	0	0	0	0		
SL5	74	32	3	1	0	109	1	0	1	188	0	1	1	3	0	191	301	0		
SR1	0	0	0	0	0	0	0	0	0	0	0	0	0	0	0	0	0	0		
SR2	0	0	0	0	0	0	0	0	0	0	0	0	0	0	0	0	0	0		
SR3	1,822	271	348	266	2	2,711	38	1	39	4,658	64	11	13	24	7	4,752	7,502	0		
UL1	71	31	2	1	0	105	1	0	1	180	1	2	4	6	0	187	293	0		
UR1	0	0	0	0	0	0	0	0	0	0	0	0	0	0	0	0	0	0		
合計	2,006	428	352	269	2	3,059	42	1	43	5,255	66	17	23	40	7	5,367	8,469	0		

様式-3 被害額(事業完了時河道)

水系名: 鈴鹿川 河川名: 鈴鹿川

流量規模: 1/30

単位: 百万円

氾濫ブロック	一般資産被害額						農作物被害額			公共土木施設等被害額	営業停止損失	家庭における応急対策費用			事業所における応急対策費用	その他の間接被害	小計	合計	備考	
	家屋	家庭用品	事業所資産		農漁家資産		小計	水稻	畑作物			小計	清掃労働対価	代替活動等						小計
			償却	在庫	償却	在庫														
SL1	0	0	0	0	0	0	0	0	0	0	0	0	0	0	0	0	0	0		
SL2	0	0	0	0	0	0	0	0	0	0	0	0	0	0	0	0	0	0		
SL3	53	121	0	0	0	0	175	2	0	2	299	0	4	5	9	0	0	308	484	
SL4	0	0	0	0	0	0	0	0	0	0	0	0	0	0	0	0	0	0	0	
SL5	993	117	89	41	1	0	1,240	14	0	14	2,125	28	6	9	15	9	0	2,177	3,431	
SR1	0	0	0	0	0	0	0	0	0	0	0	0	0	0	0	0	0	0	0	
SR2	0	0	0	0	0	0	0	0	0	0	0	0	0	0	0	0	0	0	0	
SR3	2,177	389	394	308	3	1	3,273	41	2	43	5,617	77	15	19	34	11	0	5,740	9,056	
UL1	101	52	3	2	0	0	157	2	0	2	270	2	3	5	8	0	0	280	439	
UR1	0	0	0	0	0	0	0	0	0	0	0	0	0	0	0	0	0	0	0	
合計	3,324	679	486	351	4	1	4,845	59	2	61	8,310	108	28	39	67	20	0	8,504	13,410	

水系名: 鈴鹿川 河川名: 鈴鹿川

流量規模: 1/50

単位: 百万円

氾濫ブロック	一般資産被害額						農作物被害額			公共土木施設等被害額	営業停止損失	家庭における応急対策費用			事業所における応急対策費用	その他の間接被害	小計	合計	備考	
	家屋	家庭用品	事業所資産		農漁家資産		小計	水稻	畑作物			小計	清掃労働対価	代替活動等						小計
			償却	在庫	償却	在庫														
SL1	0	0	0	0	0	0	0	0	0	0	0	0	0	0	0	0	0	0	0	
SL2	0	0	0	0	0	0	0	0	0	0	0	0	0	0	0	0	0	0	0	
SL3	64	141	3	0	0	0	208	2	0	2	355	1	5	5	10	0	0	366	576	
SL4	0	0	0	0	0	0	0	0	0	0	0	0	0	0	0	0	0	0	0	
SL5	2,084	369	271	84	1	0	2,810	22	1	23	4,800	67	17	25	41	24	0	4,932	7,765	
SR1	0	0	0	0	0	0	0	0	0	0	0	0	0	0	0	0	0	0	0	
SR2	0	0	0	0	0	0	0	0	0	0	0	0	0	0	0	0	0	0	0	
SR3	2,759	729	449	349	6	2	4,294	45	2	47	7,354	96	29	33	62	21	0	7,532	11,873	
UL1	143	90	4	3	0	0	240	2	0	2	410	2	4	7	11	0	0	423	665	
UR1	0	0	0	0	0	0	0	0	0	0	0	0	0	0	0	0	0	0	0	
合計	5,050	1,329	727	436	8	3	7,552	71	4	74	12,919	166	55	70	124	45	0	13,254	20,880	

水系名: 鈴鹿川 河川名: 鈴鹿川

流量規模: 1/80

単位: 百万円

氾濫ブロック	一般資産被害額						農作物被害額			公共土木施設等被害額	営業停止損失	家庭における応急対策費用			事業所における応急対策費用	その他の間接被害	小計	合計	備考	
	家屋	家庭用品	事業所資産		農漁家資産		小計	水稻	畑作物			小計	清掃労働対価	代替活動等						小計
			償却	在庫	償却	在庫														
SL1	0	0	0	0	0	0	0	0	0	0	0	0	0	0	0	0	0	0	0	
SL2	0	0	0	0	0	0	0	0	0	0	0	0	0	0	0	0	0	0	0	
SL3	100	222	6	0	0	0	328	2	0	2	560	1	7	6	13	0	0	574	905	
SL4	14	0	0	0	0	0	14	1	0	1	26	0	0	0	0	0	0	26	41	
SL5	3,284	872	400	116	2	1	4,674	27	2	30	7,968	87	33	43	76	32	0	8,163	12,867	
SR1	0	0	0	0	0	0	0	0	0	0	0	0	0	0	0	0	0	0	0	
SR2	0	0	0	0	0	0	0	0	0	0	0	0	0	0	0	0	0	0	0	
SR3	3,331	890	486	380	6	2	5,095	52	3	54	8,723	108	34	41	75	29	0	8,935	14,084	
UL1	197	152	7	4	0	0	360	3	0	3	614	3	6	9	15	0	0	632	994	
UR1	0	0	0	0	0	0	0	0	0	0	0	0	0	0	0	0	0	0	0	
合計	6,927	2,135	899	499	9	3	10,472	85	5	90	17,891	199	80	98	179	61	0	18,330	28,892	

水系名: 鈴鹿川 河川名: 鈴鹿川

流量規模: 1/100

単位: 百万円

氾濫ブロック	一般資産被害額						農作物被害額			公共土木施設等被害額	営業停止損失	家庭における応急対策費用			事業所における応急対策費用	その他の間接被害	小計	合計	備考	
	家屋	家庭用品	事業所資産		農漁家資産		小計	水稻	畑作物			小計	清掃労働対価	代替活動等						小計
			償却	在庫	償却	在庫														
SL1	0	0	0	0	0	0	0	0	0	0	0	0	0	0	0	0	0	0	0	
SL2	0	0	0	0	0	0	0	0	0	0	0	0	0	0	0	0	0	0	0	
SL3	102	223	8	0	0	0	333	2	0	2	568	1	8	6	13	0	0	582	917	
SL4	57	0	0	0	0	0	57	2	0	2	100	0	0	0	0	0	0	100	159	
SL5	3,761	1,063	472	136	3	1	5,436	29	3	32	9,263	98	39	48	87	38	0	9,485	14,953	
SR1	0	0	0	0	0	0	0	0	0	0	0	0	0	0	0	0	0	0	0	
SR2	0	0	0	0	0	0	0	0	0	0	0	0	0	0	0	0	0	0	0	
SR3	3,601	1,018	512	397	7	3	5,538	55	3	58	9,480	115	38	45	83	31	0	9,709	15,306	
UL1	208	161	7	4	0	0	380	3	0	3	648	3	6	9	15	0	0	666	1,048	
UR1	2	0	6	2	0	0	10	0	0	0	17	2	0	0	0	0	0	19	28	
合計	7,731	2,464	1,005	540	10	4	11,753	91	6	97	20,075	219	90	108	198	69	0	20,561	32,411	

様式-3 被害額(事業完了時河道)

水系名: 鈴鹿川

河川名: 鈴鹿川

流量規模: 1/150

単位: 百万円

氾濫 ブロック	一般資産被害額						農作物被害額			公共土木施設等 被害額	営業停止 損失	家庭における 応急対策費用			事業所にお ける応急対 策費用	その他の 間接被害	小計	合計	備考	
	家屋	家庭用品	事業所資産		農漁家資産		小計	水稻	畑作物			小計	清掃労働対価	代替活動等						小計
			償却	在庫	償却	在庫														
SL1	20,606	12,596	24,890	10,400	16	6	68,514	8	0	8	116,077	4,522	444	593	1,036	1,356	0	122,991	191,513	
SL2	969	202	965	348	1	0	2,485	12	1	13	4,231	274	10	17	27	96	0	4,628	7,126	
SL3	117	246	15	1	0	0	379	2	0	2	647	2	9	6	15	0	0	663	1,045	
SL4	4,166	2,054	536	194	16	6	6,971	56	1	56	11,905	135	74	102	176	60	0	12,276	19,303	
SL5	8,385	2,594	1,369	484	8	3	12,843	46	6	51	21,842	287	96	113	209	125	0	22,463	35,357	
SR1	11,636	5,087	3,368	1,576	24	8	21,698	35	2	38	36,821	635	194	286	480	334	0	38,270	60,006	
SR2	31,660	13,030	6,855	2,258	44	14	53,862	378	5	384	91,893	1,955	639	1,099	1,738	870	0	96,456	150,702	
SR3	6,807	2,785	980	706	13	4	11,295	92	4	95	19,295	212	99	105	204	48	0	19,759	31,149	
UL1	237	203	9	5	0	0	454	3	0	3	774	3	7	11	18	0	0	795	1,252	
UR1	17	1	20	7	0	0	45	2	0	2	79	6	0	0	0	0	0	86	133	
合計	84,601	38,799	39,005	15,978	123	41	178,547	633	19	652	303,563	8,031	1,572	2,333	3,905	2,889	0	318,387	497,586	

様式－4 年平均被害軽減期待額(現況河道→事業完了時河道)

水系名: 鈴鹿川 河川名: 鈴鹿川

流量規模 (基準地点)	超過確率	被害額(百万円)			区間平均 被害額 ④ (百万円)	区間確率 ⑤	年平均 被害額 ④×⑤ (百万円)	年平均被害額の累計 = 年平均被害軽減 期待額 (百万円)	備考
		事業を実施 しない場合 ①	事業を実施 した場合 ②	軽減額 ③=①-②					
800	1/3	0	0	0	-	-	-	-	
1,080	1/5	162,982	36	162,945	81,473	0.13333	10,863	10,863	
1,490	1/10	320,202	5,728	314,474	238,709	0.10000	23,871	34,734	
1,950	1/20	569,521	8,469	561,052	437,763	0.05000	21,888	56,622	
2,240	1/30	713,682	13,410	700,273	630,662	0.01667	10,511	67,133	
2,640	1/50	994,009	20,880	973,129	836,701	0.01333	11,156	78,289	
3,040	1/80	1,215,448	28,892	1,186,556	1,079,843	0.00750	8,099	86,388	
3,120	1/100	1,294,356	32,411	1,261,944	1,224,250	0.00250	3,061	89,449	
3,856	1/150	1,626,990	497,586	1,129,404	1,195,674	0.00333	3,986	93,435	

様式-5 費用対便益(全体事業)

水系名: 鈴鹿川

河川名: 鈴鹿川

単位: 百万円

年次	t	年度	便 益①			費 用						費用 便益比 B/C	純現在価値 B-C	
			便 益①		残存価値 ②	建設費③		維持管理費④		③+④				
			便 益	現在価値		費用	現在価値	費用	現在価値	費用	現在価値			
整備期間 (30年間)	1	H24	0	0		450	433	0	0	450	433			
	2	H25	733	678		450	416	2	2	452	418			
	3	H26	1,466	1,304		450	400	5	4	455	404			
	4	H27	2,199	1,880		450	385	7	6	457	390			
	5	H28	2,933	2,410		450	370	9	7	459	377			
	6	H29	3,666	2,897		449	355	11	9	460	364			
	7	H30	4,397	3,341		449	341	13	10	462	351			
	8	H31	5,129	3,747		2,357	1,722	13	10	2,370	1,732			
	9	H32	8,969	6,301		2,357	1,656	25	18	2,382	1,674			
	10	H33	12,809	8,653		2,357	1,592	36	24	2,393	1,617			
	11	H34	16,649	10,815		2,357	1,531	48	31	2,405	1,562			
	12	H35	20,489	12,797		2,357	1,472	56	35	2,413	1,507			
	13	H36	24,329	14,611		2,357	1,416	56	34	2,413	1,449			
	14	H37	28,168	16,267		2,357	1,361	57	33	2,414	1,394			
	15	H38	32,008	17,773		2,357	1,309	69	38	2,426	1,347			
	16	H39	35,848	19,140		2,357	1,258	80	43	2,437	1,301			
	17	H40	39,688	20,375		2,357	1,210	91	47	2,448	1,257			
	18	H41	43,528	21,487		2,357	1,163	91	45	2,448	1,208			
	19	H42	47,368	22,483		2,357	1,119	91	43	2,448	1,162			
	20	H43	51,208	23,371		2,357	1,076	91	42	2,448	1,117			
	21	H44	55,048	24,157		2,357	1,034	97	42	2,454	1,077			
	22	H45	58,888	24,848		2,357	995	108	45	2,465	1,040			
	23	H46	62,728	25,451		2,356	956	120	49	2,476	1,004			
	24	H47	66,567	25,969		2,356	919	131	51	2,487	970			
	25	H48	70,405	26,410		2,356	884	135	51	2,491	934			
	26	H49	74,243	26,779		2,356	850	135	49	2,491	898			
	27	H50	78,082	27,080		2,356	817	135	47	2,491	864			
	28	H51	81,920	27,318		2,356	786	143	48	2,499	833			
	29	H52	85,758	27,499		2,356	755	154	50	2,510	805			
	30	H53	89,597	27,624		2,356	726	166	51	2,522	778			
施設完成後の 評価期間 (50年間)	31	H54	93,435	27,700				178	53	178	53			
	32	H55	93,435	26,634				178	51	178	51			
	33	H56	93,435	25,610				178	49	178	49			
	34	H57	93,435	24,625				178	47	178	47			
	35	H58	93,435	23,678				178	45	178	45			
	36	H59	93,435	22,767				178	43	178	43			
	37	H60	93,435	21,892				178	42	178	42			
	38	H61	93,435	21,050				178	40	178	40			
	39	H62	93,435	20,240				178	39	178	39			
	40	H63	93,435	19,461				178	37	178	37			
	41	H64	93,435	18,713				178	36	178	36			
	42	H65	93,435	17,993				178	34	178	34			
	43	H66	93,435	17,301				178	33	178	33			
	44	H67	93,435	16,636				178	32	178	32			
	45	H68	93,435	15,996				178	30	178	30			
	46	H69	93,435	15,381				178	29	178	29			
	47	H70	93,435	14,789				178	28	178	28			
	48	H71	93,435	14,220				178	27	178	27			
	49	H72	93,435	13,673				178	26	178	26			
	50	H73	93,435	13,147				178	25	178	25			
	51	H74	93,435	12,642				178	24	178	24			
	52	H75	93,435	12,156				178	23	178	23			
	53	H76	93,435	11,688				178	22	178	22			
	54	H77	93,435	11,239				178	21	178	21			
	55	H78	93,435	10,806				178	21	178	21			
	56	H79	93,435	10,391				178	20	178	20			
	57	H80	93,435	9,991				178	19	178	19			
	58	H81	93,435	9,607				178	18	178	18			
	59	H82	93,435	9,237				178	18	178	18			
	60	H83	93,435	8,882				178	17	178	17			
61	H84	93,435	8,540				178	16	178	16				
62	H85	93,435	8,212				178	16	178	16				
63	H86	93,435	7,896				178	15	178	15				
64	H87	93,435	7,592				178	14	178	14				
65	H88	93,435	7,300				178	14	178	14				
66	H89	93,435	7,020				178	13	178	13				
67	H90	93,435	6,750				178	13	178	13				
68	H91	93,435	6,490				178	12	178	12				
69	H92	93,435	6,240				178	12	178	12				
70	H93	93,435	6,000				178	11	178	11				
71	H94	93,435	5,770				178	11	178	11				
72	H95	93,435	5,548				178	11	178	11				
73	H96	93,435	5,334				178	10	178	10				
74	H97	93,435	5,129				178	10	178	10				
75	H98	93,435	4,932				178	9	178	9				
76	H99	93,435	4,742				178	9	178	9				
77	H100	93,435	4,560				178	9	178	9				
78	H101	93,435	4,384				178	8	178	8				
79	H102	93,435	4,216				178	8	178	8				
80	H103	93,435	4,054				178	8	178	8				
合計			5,776,571	1,092,318	371	1,092,689	57,351	29,307	11,072	2,141	68,423	31,448	34.7	1,061,242

様式-5 費用対便益(全体事業・感度分析:残事業費+10%)

水系名: 鈴鹿川

河川名: 鈴鹿川

単位: 百万円

年次	t	年度	便 益①			費 用						費用 便益比 B/C	純現在価値 B-C	
			便 益①		残存価値 ②	建設費③		維持管理費④		③+④				
			便 益	現在価値		費用	現在価値	費用	現在価値	費用	現在価値			
整備期間 (30年間)	1	H24	0	0		495	476	0	0	495	476			
	2	H25	733	678		495	458	2	2	497	460			
	3	H26	1,466	1,304		495	440	5	4	500	444			
	4	H27	2,199	1,880		495	423	7	6	502	429			
	5	H28	2,933	2,410		495	407	9	7	504	414			
	6	H29	3,666	2,897		494	390	11	9	505	399			
	7	H30	4,397	3,341		494	375	13	10	507	385			
	8	H31	5,129	3,747		2,592	1,894	13	10	2,605	1,904			
	9	H32	8,969	6,301		2,592	1,821	25	18	2,617	1,839			
	10	H33	12,809	8,653		2,592	1,751	36	24	2,628	1,775			
	11	H34	16,649	10,815		2,592	1,684	48	31	2,640	1,715			
	12	H35	20,489	12,797		2,592	1,619	56	35	2,648	1,654			
	13	H36	24,329	14,611		2,592	1,557	56	34	2,648	1,591			
	14	H37	28,168	16,267		2,592	1,497	57	33	2,649	1,530			
	15	H38	32,008	17,773		2,592	1,439	69	38	2,661	1,477			
	16	H39	35,848	19,140		2,592	1,384	80	43	2,672	1,427			
	17	H40	39,688	20,375		2,592	1,331	91	47	2,683	1,377			
	18	H41	43,528	21,487		2,592	1,279	91	45	2,683	1,324			
	19	H42	47,368	22,483		2,592	1,230	91	43	2,683	1,273			
	20	H43	51,208	23,371		2,592	1,183	91	42	2,683	1,224			
	21	H44	55,048	24,157		2,592	1,137	97	42	2,689	1,180			
	22	H45	58,888	24,848		2,592	1,094	108	45	2,700	1,139			
	23	H46	62,728	25,451		2,592	1,052	120	49	2,712	1,100			
	24	H47	66,567	25,969		2,593	1,012	131	51	2,724	1,063			
	25	H48	70,405	26,410		2,593	973	135	51	2,728	1,023			
	26	H49	74,243	26,779		2,593	935	135	49	2,728	984			
	27	H50	78,082	27,080		2,593	899	135	47	2,728	946			
	28	H51	81,920	27,318		2,593	865	143	48	2,736	912			
	29	H52	85,758	27,499		2,593	831	154	50	2,747	881			
	30	H53	89,597	27,624		2,593	799	166	51	2,759	851			
施設完成後の 評価期間 (50年間)	31	H54	93,435	27,700				178	53	178	53			
	32	H55	93,435	26,634				178	51	178	51			
	33	H56	93,435	25,610				178	49	178	49			
	34	H57	93,435	24,625				178	47	178	47			
	35	H58	93,435	23,678				178	45	178	45			
	36	H59	93,435	22,767				178	43	178	43			
	37	H60	93,435	21,892				178	42	178	42			
	38	H61	93,435	21,050				178	40	178	40			
	39	H62	93,435	20,240				178	39	178	39			
	40	H63	93,435	19,461				178	37	178	37			
	41	H64	93,435	18,713				178	36	178	36			
	42	H65	93,435	17,993				178	34	178	34			
	43	H66	93,435	17,301				178	33	178	33			
	44	H67	93,435	16,636				178	32	178	32			
	45	H68	93,435	15,996				178	30	178	30			
	46	H69	93,435	15,381				178	29	178	29			
	47	H70	93,435	14,789				178	28	178	28			
	48	H71	93,435	14,220				178	27	178	27			
	49	H72	93,435	13,673				178	26	178	26			
	50	H73	93,435	13,147				178	25	178	25			
	51	H74	93,435	12,642				178	24	178	24			
	52	H75	93,435	12,156				178	23	178	23			
	53	H76	93,435	11,688				178	22	178	22			
	54	H77	93,435	11,239				178	21	178	21			
	55	H78	93,435	10,806				178	21	178	21			
	56	H79	93,435	10,391				178	20	178	20			
	57	H80	93,435	9,991				178	19	178	19			
	58	H81	93,435	9,607				178	18	178	18			
	59	H82	93,435	9,237				178	18	178	18			
	60	H83	93,435	8,882				178	17	178	17			
61	H84	93,435	8,540				178	16	178	16				
62	H85	93,435	8,212				178	16	178	16				
63	H86	93,435	7,896				178	15	178	15				
64	H87	93,435	7,592				178	14	178	14				
65	H88	93,435	7,300				178	14	178	14				
66	H89	93,435	7,020				178	13	178	13				
67	H90	93,435	6,750				178	13	178	13				
68	H91	93,435	6,490				178	12	178	12				
69	H92	93,435	6,240				178	12	178	12				
70	H93	93,435	6,000				178	11	178	11				
71	H94	93,435	5,770				178	11	178	11				
72	H95	93,435	5,548				178	11	178	11				
73	H96	93,435	5,334				178	10	178	10				
74	H97	93,435	5,129				178	10	178	10				
75	H98	93,435	4,932				178	9	178	9				
76	H99	93,435	4,742				178	9	178	9				
77	H100	93,435	4,560				178	9	178	9				
78	H101	93,435	4,384				178	8	178	8				
79	H102	93,435	4,216				178	8	178	8				
80	H103	93,435	4,054				178	8	178	8				
合計			5,776,571	1,092,318	408	1,092,726	63,086	32,236	11,072	2,141	74,158	34,376	31.8	1,058,350

様式-5 費用対便益(全体事業・感度分析:残事業費-10%)

水系名: 鈴鹿川 河川名: 鈴鹿川
単位: 百万円

年次	t	年度	便 益①			費 用						費用 便益比 B/C	純現在価値 B-C	
			便 益①		残存価値 ②	建設費③		維持管理費④		③+④				
			便 益	現在価値		費用	現在価値	費用	現在価値	費用	現在価値			
整備期間 (30年間)	1	H24	0	0		405	389	0	0	405	389			
	2	H25	733	678		405	374	2	2	407	377			
	3	H26	1,466	1,304		405	360	5	4	410	364			
	4	H27	2,199	1,880		405	346	7	6	412	352			
	5	H28	2,933	2,410		405	333	9	7	414	340			
	6	H29	3,666	2,897		404	319	11	9	415	328			
	7	H30	4,397	3,341		404	307	13	10	417	317			
	8	H31	5,129	3,747		2,121	1,550	13	10	2,134	1,559			
	9	H32	8,969	6,301		2,121	1,490	25	18	2,146	1,508			
	10	H33	12,809	8,653		2,121	1,433	36	24	2,157	1,457			
	11	H34	16,649	10,815		2,121	1,378	48	31	2,169	1,409			
	12	H35	20,489	12,797		2,121	1,325	56	35	2,177	1,360			
	13	H36	24,329	14,611		2,121	1,274	56	34	2,177	1,308			
	14	H37	28,168	16,267		2,121	1,225	57	33	2,178	1,258			
	15	H38	32,008	17,773		2,121	1,178	69	38	2,190	1,216			
	16	H39	35,848	19,140		2,121	1,132	80	43	2,201	1,175			
	17	H40	39,688	20,375		2,121	1,089	91	47	2,212	1,136			
	18	H41	43,528	21,487		2,121	1,047	91	45	2,212	1,092			
	19	H42	47,368	22,483		2,121	1,007	91	43	2,212	1,050			
	20	H43	51,208	23,371		2,121	968	91	42	2,212	1,010			
	21	H44	55,048	24,157		2,121	931	97	42	2,218	973			
	22	H45	58,888	24,848		2,121	895	108	45	2,229	940			
	23	H46	62,728	25,451		2,121	861	120	49	2,241	909			
	24	H47	66,567	25,969		2,121	827	131	51	2,252	879			
	25	H48	70,405	26,410		2,121	796	135	51	2,256	846			
	26	H49	74,243	26,779		2,121	765	135	49	2,256	814			
	27	H50	78,082	27,080		2,121	736	135	47	2,256	782			
	28	H51	81,920	27,318		2,121	707	143	48	2,264	755			
	29	H52	85,758	27,499		2,121	680	154	50	2,275	730			
	30	H53	89,597	27,624		2,121	654	166	51	2,287	705			
施設完成後の 評価期間 (50年間)	31	H54	93,435	27,700				178	53	178	53			
	32	H55	93,435	26,634				178	51	178	51			
	33	H56	93,435	25,610				178	49	178	49			
	34	H57	93,435	24,625				178	47	178	47			
	35	H58	93,435	23,678				178	45	178	45			
	36	H59	93,435	22,767				178	43	178	43			
	37	H60	93,435	21,892				178	42	178	42			
	38	H61	93,435	21,050				178	40	178	40			
	39	H62	93,435	20,240				178	39	178	39			
	40	H63	93,435	19,461				178	37	178	37			
	41	H64	93,435	18,713				178	36	178	36			
	42	H65	93,435	17,993				178	34	178	34			
	43	H66	93,435	17,301				178	33	178	33			
	44	H67	93,435	16,636				178	32	178	32			
	45	H68	93,435	15,996				178	30	178	30			
	46	H69	93,435	15,381				178	29	178	29			
	47	H70	93,435	14,789				178	28	178	28			
	48	H71	93,435	14,220				178	27	178	27			
	49	H72	93,435	13,673				178	26	178	26			
	50	H73	93,435	13,147				178	25	178	25			
	51	H74	93,435	12,642				178	24	178	24			
	52	H75	93,435	12,156				178	23	178	23			
	53	H76	93,435	11,688				178	22	178	22			
	54	H77	93,435	11,239				178	21	178	21			
	55	H78	93,435	10,806				178	21	178	21			
	56	H79	93,435	10,391				178	20	178	20			
	57	H80	93,435	9,991				178	19	178	19			
	58	H81	93,435	9,607				178	18	178	18			
	59	H82	93,435	9,237				178	18	178	18			
	60	H83	93,435	8,882				178	17	178	17			
61	H84	93,435	8,540				178	16	178	16				
62	H85	93,435	8,212				178	16	178	16				
63	H86	93,435	7,896				178	15	178	15				
64	H87	93,435	7,592				178	14	178	14				
65	H88	93,435	7,300				178	14	178	14				
66	H89	93,435	7,020				178	13	178	13				
67	H90	93,435	6,750				178	13	178	13				
68	H91	93,435	6,490				178	12	178	12				
69	H92	93,435	6,240				178	12	178	12				
70	H93	93,435	6,000				178	11	178	11				
71	H94	93,435	5,770				178	11	178	11				
72	H95	93,435	5,548				178	11	178	11				
73	H96	93,435	5,334				178	10	178	10				
74	H97	93,435	5,129				178	10	178	10				
75	H98	93,435	4,932				178	9	178	9				
76	H99	93,435	4,742				178	9	178	9				
77	H100	93,435	4,560				178	9	178	9				
78	H101	93,435	4,384				178	8	178	8				
79	H102	93,435	4,216				178	8	178	8				
80	H103	93,435	4,054				178	8	178	8				
合計			5,776,571	1,092,318	334	1,092,652	51,616	26,375	11,072	2,141	62,688	28,516	38.3	1,064,136

様式-5 費用対便益(全体事業・感度分析:残工期+10%)

水系名: 鈴鹿川

河川名: 鈴鹿川

単位: 百万円

年次	t	年度	便 益①			費 用						費用 便益比 B/C	純現在価値 B-C	
			便 益①		残存価値 ②	建設費③		維持管理費④		③+④				
			便 益	現在価値		費用	現在価値	費用	現在価値	費用	現在価値			
整備期間 (33年間)	1	H24	0	0		394	379	0	0	394	379			
	2	H25	642	593		394	364	2	2	396	366			
	3	H26	1,284	1,141		394	350	3	3	397	353			
	4	H27	1,926	1,646		394	337	5	4	399	341			
	5	H28	2,568	2,110		393	323	7	5	400	328			
	6	H29	3,208	2,535		393	311	8	7	401	317			
	7	H30	3,848	2,924		393	299	10	8	403	306			
	8	H31	4,488	3,280		393	287	12	8	405	296			
	9	H32	5,129	3,603		2,168	1,523	13	9	2,181	1,533			
	10	H33	8,661	5,851		2,168	1,465	20	13	2,188	1,478			
	11	H34	12,193	7,920		2,168	1,408	26	17	2,194	1,425			
	12	H35	15,725	9,822		2,168	1,354	33	21	2,201	1,375			
	13	H36	19,257	11,565		2,168	1,302	40	24	2,208	1,326			
	14	H37	22,789	13,160		2,168	1,252	46	27	2,214	1,279			
	15	H38	26,321	14,615		2,168	1,204	53	29	2,221	1,233			
	16	H39	29,853	15,939		2,168	1,158	59	32	2,227	1,189			
	17	H40	33,385	17,139		2,168	1,113	66	34	2,234	1,147			
	18	H41	36,917	18,223		2,168	1,070	73	36	2,241	1,106			
	19	H42	40,449	19,199		2,168	1,029	79	38	2,247	1,067			
	20	H43	43,981	20,072		2,168	989	86	39	2,254	1,029			
	21	H44	47,513	20,850		2,168	951	92	41	2,260	992			
	22	H45	51,045	21,539		2,168	915	99	42	2,267	957			
	23	H46	54,577	22,144		2,168	880	105	43	2,273	922			
	24	H47	58,110	22,670		2,168	846	112	44	2,280	889			
	25	H48	61,642	23,123		2,168	813	119	45	2,287	858			
	26	H49	65,174	23,507		2,168	782	125	45	2,293	827			
	27	H50	68,706	23,828		2,168	752	132	46	2,300	798			
	28	H51	72,238	24,090		2,168	723	138	46	2,306	769			
	29	H52	75,770	24,296		2,168	695	145	46	2,313	742			
	30	H53	79,302	24,450		2,168	668	152	47	2,320	715			
	31	H54	82,834	24,557		2,169	643	158	47	2,327	690			
	32	H55	86,368	24,620		2,169	618	165	47	2,334	665			
	33	H56	89,901	24,641		2,169	595	171	47	2,340	641			
施設完成後の 評価期間 (50年間)	34	H57	93,435	24,625				178	47	178	47			
	35	H58	93,435	23,678				178	45	178	45			
	36	H59	93,435	22,767				178	43	178	43			
	37	H60	93,435	21,892				178	42	178	42			
	38	H61	93,435	21,050				178	40	178	40			
	39	H62	93,435	20,240				178	39	178	39			
	40	H63	93,435	19,461				178	37	178	37			
	41	H64	93,435	18,713				178	36	178	36			
	42	H65	93,435	17,993				178	34	178	34			
	43	H66	93,435	17,301				178	33	178	33			
	44	H67	93,435	16,636				178	32	178	32			
	45	H68	93,435	15,996				178	30	178	30			
	46	H69	93,435	15,381				178	29	178	29			
	47	H70	93,435	14,789				178	28	178	28			
	48	H71	93,435	14,220				178	27	178	27			
	49	H72	93,435	13,673				178	26	178	26			
	50	H73	93,435	13,147				178	25	178	25			
	51	H74	93,435	12,642				178	24	178	24			
	52	H75	93,435	12,156				178	23	178	23			
	53	H76	93,435	11,688				178	22	178	22			
	54	H77	93,435	11,239				178	21	178	21			
	55	H78	93,435	10,806				178	21	178	21			
	56	H79	93,435	10,391				178	20	178	20			
	57	H80	93,435	9,991				178	19	178	19			
	58	H81	93,435	9,607				178	18	178	18			
	59	H82	93,435	9,237				178	18	178	18			
	60	H83	93,435	8,882				178	17	178	17			
	61	H84	93,435	8,540				178	16	178	16			
	62	H85	93,435	8,212				178	16	178	16			
	63	H86	93,435	7,896				178	15	178	15			
64	H87	93,435	7,592				178	14	178	14				
65	H88	93,435	7,300				178	14	178	14				
66	H89	93,435	7,020				178	13	178	13				
67	H90	93,435	6,750				178	13	178	13				
68	H91	93,435	6,490				178	12	178	12				
69	H92	93,435	6,240				178	12	178	12				
70	H93	93,435	6,000				178	11	178	11				
71	H94	93,435	5,770				178	11	178	11				
72	H95	93,435	5,548				178	11	178	11				
73	H96	93,435	5,334				178	10	178	10				
74	H97	93,435	5,129				178	10	178	10				
75	H98	93,435	4,932				178	9	178	9				
76	H99	93,435	4,742				178	9	178	9				
77	H100	93,435	4,560				178	9	178	9				
78	H101	93,435	4,384				178	8	178	8				
79	H102	93,435	4,216				178	8	178	8				
80	H103	93,435	4,054				178	8	178	8				
81	H104	93,435	3,898				178	7	178	7				
82	H105	93,435	3,748				178	7	178	7				
83	H106	93,435	3,604				178	7	178	7				
合計			5,877,552	1,025,813	330	1,026,143	57,351	27,398	11,251	1,987	68,602	29,385	34.9	996,758

様式-5 費用対便益(全体事業・感度分析:残工期-10%)

水系名: 鈴鹿川

河川名: 鈴鹿川

単位: 百万円

年次	t	年度	便 益①			費 用						費用 便益比 B/C	純現在価値 B-C	
			便 益①		残存価値 ②	建設費③		維持管理費④		③+④				
			便 益	現在価値		費用	現在価値	費用	現在価値	費用	現在価値			
整備期間 (27年間)	1	H24	0	0		525	505	0	0	525	505			
	2	H25	855	791		525	485	2	2	527	487			
	3	H26	1,711	1,521		525	467	4	4	529	471			
	4	H27	2,566	2,193		525	449	7	6	532	454			
	5	H28	3,421	2,812		524	431	9	7	533	438			
	6	H29	4,275	3,379		524	414	11	9	535	423			
	7	H30	5,129	3,897		2,581	1,961	13	10	2,594	1,971			
	8	H31	9,334	6,820		2,581	1,886	21	15	2,602	1,901			
	9	H32	13,538	9,512		2,581	1,813	29	20	2,610	1,834			
	10	H33	17,743	11,987		2,581	1,744	37	25	2,618	1,768			
	11	H34	21,948	14,257		2,581	1,677	45	29	2,626	1,706			
	12	H35	26,153	16,335		2,581	1,612	52	33	2,633	1,645			
	13	H36	30,358	18,232		2,581	1,550	60	36	2,641	1,586			
	14	H37	34,563	19,959		2,581	1,490	68	39	2,649	1,530			
	15	H38	38,768	21,526		2,581	1,433	76	42	2,657	1,475			
	16	H39	42,973	22,944		2,581	1,378	84	45	2,665	1,423			
	17	H40	47,178	24,220		2,581	1,325	92	47	2,673	1,372			
	18	H41	51,383	25,364		2,581	1,274	100	49	2,681	1,323			
	19	H42	55,588	26,384		2,581	1,225	107	51	2,688	1,276			
	20	H43	59,792	27,289		2,581	1,178	115	53	2,696	1,231			
	21	H44	63,997	28,084		2,581	1,133	123	54	2,704	1,187			
	22	H45	68,202	28,778		2,581	1,089	131	55	2,712	1,144			
	23	H46	72,407	29,378		2,581	1,047	139	56	2,720	1,103			
	24	H47	76,612	29,888		2,581	1,007	147	57	2,728	1,064			
	25	H48	80,817	30,316		2,581	968	154	58	2,735	1,026			
	26	H49	85,022	30,666		2,582	931	162	59	2,744	990			
	27	H50	89,228	30,946		2,582	895	170	59	2,752	954			
施設完成後の 評価期間 (50年間)	28	H51	93,435	31,158				178	59	178	59			
	29	H52	93,435	29,960				178	57	178	57			
	30	H53	93,435	28,808				178	55	178	55			
	31	H54	93,435	27,700				178	53	178	53			
	32	H55	93,435	26,634				178	51	178	51			
	33	H56	93,435	25,610				178	49	178	49			
	34	H57	93,435	24,625				178	47	178	47			
	35	H58	93,435	23,678				178	45	178	45			
	36	H59	93,435	22,767				178	43	178	43			
	37	H60	93,435	21,892				178	42	178	42			
	38	H61	93,435	21,050				178	40	178	40			
	39	H62	93,435	20,240				178	39	178	39			
	40	H63	93,435	19,461				178	37	178	37			
	41	H64	93,435	18,713				178	36	178	36			
	42	H65	93,435	17,993				178	34	178	34			
	43	H66	93,435	17,301				178	33	178	33			
	44	H67	93,435	16,636				178	32	178	32			
	45	H68	93,435	15,996				178	30	178	30			
	46	H69	93,435	15,381				178	29	178	29			
	47	H70	93,435	14,789				178	28	178	28			
	48	H71	93,435	14,220				178	27	178	27			
	49	H72	93,435	13,673				178	26	178	26			
	50	H73	93,435	13,147				178	25	178	25			
	51	H74	93,435	12,642				178	24	178	24			
	52	H75	93,435	12,156				178	23	178	23			
	53	H76	93,435	11,688				178	22	178	22			
	54	H77	93,435	11,239				178	21	178	21			
	55	H78	93,435	10,806				178	21	178	21			
	56	H79	93,435	10,391				178	20	178	20			
	57	H80	93,435	9,991				178	19	178	19			
	58	H81	93,435	9,607				178	18	178	18			
	59	H82	93,435	9,237				178	18	178	18			
	60	H83	93,435	8,882				178	17	178	17			
	61	H84	93,435	8,540				178	16	178	16			
	62	H85	93,435	8,212				178	16	178	16			
	63	H86	93,435	7,896				178	15	178	15			
	64	H87	93,435	7,592				178	14	178	14			
	65	H88	93,435	7,300				178	14	178	14			
	66	H89	93,435	7,020				178	13	178	13			
	67	H90	93,435	6,750				178	13	178	13			
	68	H91	93,435	6,490				178	12	178	12			
	69	H92	93,435	6,240				178	12	178	12			
	70	H93	93,435	6,000				178	11	178	11			
	71	H94	93,435	5,770				178	11	178	11			
	72	H95	93,435	5,548				178	11	178	11			
	73	H96	93,435	5,334				178	10	178	10			
	74	H97	93,435	5,129				178	10	178	10			
	75	H98	93,435	4,932				178	9	178	9			
	76	H99	93,435	4,742				178	9	178	9			
	77	H100	93,435	4,560				178	9	178	9			
合計			5,675,312	1,163,604	417	1,164,022	57,351	31,368	10,855	2,246	68,206	33,614	34.6	1,130,408

様式-5 費用対便益(全体事業・感度分析:資産+10%)

水系名: 鈴鹿川

河川名: 鈴鹿川

単位: 百万円

年次	t	年度	便 益①			費 用						費用 便益比 B/C	純現在価値 B-C	
			便 益①		残存価値 ②	建設費③		維持管理費④		③+④				
			便 益	現在価値		費用	現在価値	費用	現在価値	費用	現在価値			
整備期間 (30年間)	1	H24	0	0		450	433	0	0	450	433			
	2	H25	805	744		450	416	2	2	452	418			
	3	H26	1,609	1,430		450	400	5	4	455	404			
	4	H27	2,414	2,063		450	385	7	6	457	390			
	5	H28	3,218	2,645		450	370	9	7	459	377			
	6	H29	4,023	3,179		449	355	11	9	460	364			
	7	H30	4,826	3,667		449	341	13	10	462	351			
	8	H31	5,628	4,113		2,357	1,722	13	10	2,370	1,732			
	9	H32	9,842	6,915		2,357	1,656	25	18	2,382	1,674			
	10	H33	14,056	9,496		2,357	1,592	36	24	2,393	1,617			
	11	H34	18,270	11,868		2,357	1,531	48	31	2,405	1,562			
	12	H35	22,484	14,044		2,357	1,472	56	35	2,413	1,507			
	13	H36	26,698	16,034		2,357	1,416	56	34	2,413	1,449			
	14	H37	30,913	17,851		2,357	1,361	57	33	2,414	1,394			
	15	H38	35,127	19,505		2,357	1,309	69	38	2,426	1,347			
	16	H39	39,341	21,004		2,357	1,258	80	43	2,437	1,301			
	17	H40	43,555	22,360		2,357	1,210	91	47	2,448	1,257			
	18	H41	47,769	23,580		2,357	1,163	91	45	2,448	1,208			
	19	H42	51,983	24,673		2,357	1,119	91	43	2,448	1,162			
	20	H43	56,197	25,647		2,357	1,076	91	42	2,448	1,117			
	21	H44	60,411	26,510		2,357	1,034	97	42	2,454	1,077			
	22	H45	64,625	27,269		2,357	995	108	45	2,465	1,040			
	23	H46	68,839	27,930		2,356	956	120	49	2,476	1,004			
	24	H47	73,051	28,499		2,356	919	131	51	2,487	970			
	25	H48	77,263	28,983		2,356	884	135	51	2,491	934			
	26	H49	81,476	29,387		2,356	850	135	49	2,491	898			
	27	H50	85,688	29,718		2,356	817	135	47	2,491	864			
	28	H51	89,900	29,980		2,356	786	143	48	2,499	833			
	29	H52	94,112	30,177		2,356	755	154	50	2,510	805			
	30	H53	98,325	30,315		2,356	726	166	51	2,522	778			
施設完成後の 評価期間 (50年間)	31	H54	102,537	30,398				178	53	178	53			
	32	H55	102,537	29,229				178	51	178	51			
	33	H56	102,537	28,105				178	49	178	49			
	34	H57	102,537	27,024				178	47	178	47			
	35	H58	102,537	25,984				178	45	178	45			
	36	H59	102,537	24,985				178	43	178	43			
	37	H60	102,537	24,024				178	42	178	42			
	38	H61	102,537	23,100				178	40	178	40			
	39	H62	102,537	22,212				178	39	178	39			
	40	H63	102,537	21,357				178	37	178	37			
	41	H64	102,537	20,536				178	36	178	36			
	42	H65	102,537	19,746				178	34	178	34			
	43	H66	102,537	18,987				178	33	178	33			
	44	H67	102,537	18,256				178	32	178	32			
	45	H68	102,537	17,554				178	30	178	30			
	46	H69	102,537	16,879				178	29	178	29			
	47	H70	102,537	16,230				178	28	178	28			
	48	H71	102,537	15,606				178	27	178	27			
	49	H72	102,537	15,005				178	26	178	26			
	50	H73	102,537	14,428				178	25	178	25			
	51	H74	102,537	13,873				178	24	178	24			
	52	H75	102,537	13,340				178	23	178	23			
	53	H76	102,537	12,827				178	22	178	22			
	54	H77	102,537	12,333				178	21	178	21			
	55	H78	102,537	11,859				178	21	178	21			
	56	H79	102,537	11,403				178	20	178	20			
	57	H80	102,537	10,964				178	19	178	19			
	58	H81	102,537	10,543				178	18	178	18			
	59	H82	102,537	10,137				178	18	178	18			
	60	H83	102,537	9,747				178	17	178	17			
61	H84	102,537	9,372				178	16	178	16				
62	H85	102,537	9,012				178	16	178	16				
63	H86	102,537	8,665				178	15	178	15				
64	H87	102,537	8,332				178	14	178	14				
65	H88	102,537	8,011				178	14	178	14				
66	H89	102,537	7,703				178	13	178	13				
67	H90	102,537	7,407				178	13	178	13				
68	H91	102,537	7,122				178	12	178	12				
69	H92	102,537	6,848				178	12	178	12				
70	H93	102,537	6,585				178	11	178	11				
71	H94	102,537	6,332				178	11	178	11				
72	H95	102,537	6,088				178	11	178	11				
73	H96	102,537	5,854				178	10	178	10				
74	H97	102,537	5,629				178	10	178	10				
75	H98	102,537	5,412				178	9	178	9				
76	H99	102,537	5,204				178	9	178	9				
77	H100	102,537	5,004				178	9	178	9				
78	H101	102,537	4,811				178	8	178	8				
79	H102	102,537	4,626				178	8	178	8				
80	H103	102,537	4,448				178	8	178	8				
合計			6,339,297	1,198,727	371	1,199,098	57,351	29,307	11,072	2,141	68,423	31,448	38.1	1,167,650

様式-5 費用対便益(全体事業・感度分析:資産-10%)

水系名: 鈴鹿川

河川名: 鈴鹿川

単位: 百万円

年次	t	年度	便 益①			費 用						費用 便益比 B/C	純現在価値 B-C	
			便 益①		残存価値 ②	計 ①+②	建設費③		維持管理費④		③+④			
			便 益	現在価値			費用	現在価値	費用	現在価値	費用			現在価値
整備期間 (30年間)	1	H24	0	0			450	433	0	0	450	433		
	2	H25	662	612			450	416	2	2	452	418		
	3	H26	1,323	1,176			450	400	5	4	455	404		
	4	H27	1,985	1,697			450	385	7	6	457	390		
	5	H28	2,647	2,175			450	370	9	7	459	377		
	6	H29	3,308	2,615			449	355	11	9	460	364		
	7	H30	3,969	3,016			449	341	13	10	462	351		
	8	H31	4,629	3,382			2,357	1,722	13	10	2,370	1,732		
	9	H32	8,095	5,687			2,357	1,656	25	18	2,382	1,674		
	10	H33	11,561	7,810			2,357	1,592	36	24	2,393	1,617		
	11	H34	15,026	9,761			2,357	1,531	48	31	2,405	1,562		
	12	H35	18,492	11,550			2,357	1,472	56	35	2,413	1,507		
	13	H36	21,958	13,187			2,357	1,416	56	34	2,413	1,449		
	14	H37	25,424	14,682			2,357	1,361	57	33	2,414	1,394		
	15	H38	28,890	16,041			2,357	1,309	69	38	2,426	1,347		
	16	H39	32,355	17,275			2,357	1,258	80	43	2,437	1,301		
	17	H40	35,821	18,390			2,357	1,210	91	47	2,448	1,257		
	18	H41	39,287	19,393			2,357	1,163	91	45	2,448	1,208		
	19	H42	42,753	20,292			2,357	1,119	91	43	2,448	1,162		
	20	H43	46,219	21,094			2,357	1,076	91	42	2,448	1,117		
	21	H44	49,685	21,803			2,357	1,034	97	42	2,454	1,077		
	22	H45	53,150	22,427			2,357	995	108	45	2,465	1,040		
	23	H46	56,616	22,971			2,356	956	120	49	2,476	1,004		
	24	H47	60,081	23,439			2,356	919	131	51	2,487	970		
	25	H48	63,545	23,837			2,356	884	135	51	2,491	934		
	26	H49	67,009	24,170			2,356	850	135	49	2,491	898		
	27	H50	70,474	24,441			2,356	817	135	47	2,491	864		
	28	H51	73,938	24,657			2,356	786	143	48	2,499	833		
	29	H52	77,402	24,819			2,356	755	154	50	2,510	805		
	30	H53	80,867	24,933			2,356	726	166	51	2,522	778		
施設完成後の 評価期間 (50年間)	31	H54	84,331	25,001				178	53	178	53			
	32	H55	84,331	24,039					178	51	178	51		
	33	H56	84,331	23,115					178	49	178	49		
	34	H57	84,331	22,226					178	47	178	47		
	35	H58	84,331	21,371					178	45	178	45		
	36	H59	84,331	20,549					178	43	178	43		
	37	H60	84,331	19,758					178	42	178	42		
	38	H61	84,331	18,999					178	40	178	40		
	39	H62	84,331	18,268					178	39	178	39		
	40	H63	84,331	17,565					178	37	178	37		
	41	H64	84,331	16,890					178	36	178	36		
	42	H65	84,331	16,240					178	34	178	34		
	43	H66	84,331	15,615					178	33	178	33		
	44	H67	84,331	15,015					178	32	178	32		
	45	H68	84,331	14,437					178	30	178	30		
	46	H69	84,331	13,882					178	29	178	29		
	47	H70	84,331	13,348					178	28	178	28		
	48	H71	84,331	12,835					178	27	178	27		
	49	H72	84,331	12,341					178	26	178	26		
	50	H73	84,331	11,866					178	25	178	25		
	51	H74	84,331	11,410					178	24	178	24		
	52	H75	84,331	10,971					178	23	178	23		
	53	H76	84,331	10,549					178	22	178	22		
	54	H77	84,331	10,143					178	21	178	21		
	55	H78	84,331	9,753					178	21	178	21		
	56	H79	84,331	9,378					178	20	178	20		
	57	H80	84,331	9,018					178	19	178	19		
	58	H81	84,331	8,671					178	18	178	18		
	59	H82	84,331	8,337					178	18	178	18		
	60	H83	84,331	8,017					178	17	178	17		
	61	H84	84,331	7,708					178	16	178	16		
	62	H85	84,331	7,412					178	16	178	16		
	63	H86	84,331	7,127					178	15	178	15		
	64	H87	84,331	6,853					178	14	178	14		
	65	H88	84,331	6,589					178	14	178	14		
	66	H89	84,331	6,336					178	13	178	13		
	67	H90	84,331	6,092					178	13	178	13		
	68	H91	84,331	5,858					178	12	178	12		
	69	H92	84,331	5,632					178	12	178	12		
	70	H93	84,331	5,416					178	11	178	11		
	71	H94	84,331	5,207					178	11	178	11		
	72	H95	84,331	5,007					178	11	178	11		
	73	H96	84,331	4,815					178	10	178	10		
	74	H97	84,331	4,629					178	10	178	10		
	75	H98	84,331	4,451					178	9	178	9		
	76	H99	84,331	4,280					178	9	178	9		
	77	H100	84,331	4,115					178	9	178	9		
	78	H101	84,331	3,957					178	8	178	8		
	79	H102	84,331	3,805					178	8	178	8		
	80	H103	84,331	3,659					178	8	178	8		
合計			5,213,721	985,886	371	986,257	57,351	29,307	11,072	2,141	68,423	31,448	31.4	954,810